

Waiver:

This data sheet is for guidance only and must not be used for proper working drawings. Please contact Stannah Lifts for particular details before proceeding. Owing to our policy of continual improvement we reserve the right to alter specifications and dimensions without prior notice.


For guidance only

ACCESS-AVL-P

WHEELCHAIR
VERTICAL LIFTING PLATFORM 1000 x 1250
ENCLOSED WELL - SINGLE OR THROUGH ENTRANCE



Tel: 01264 339090

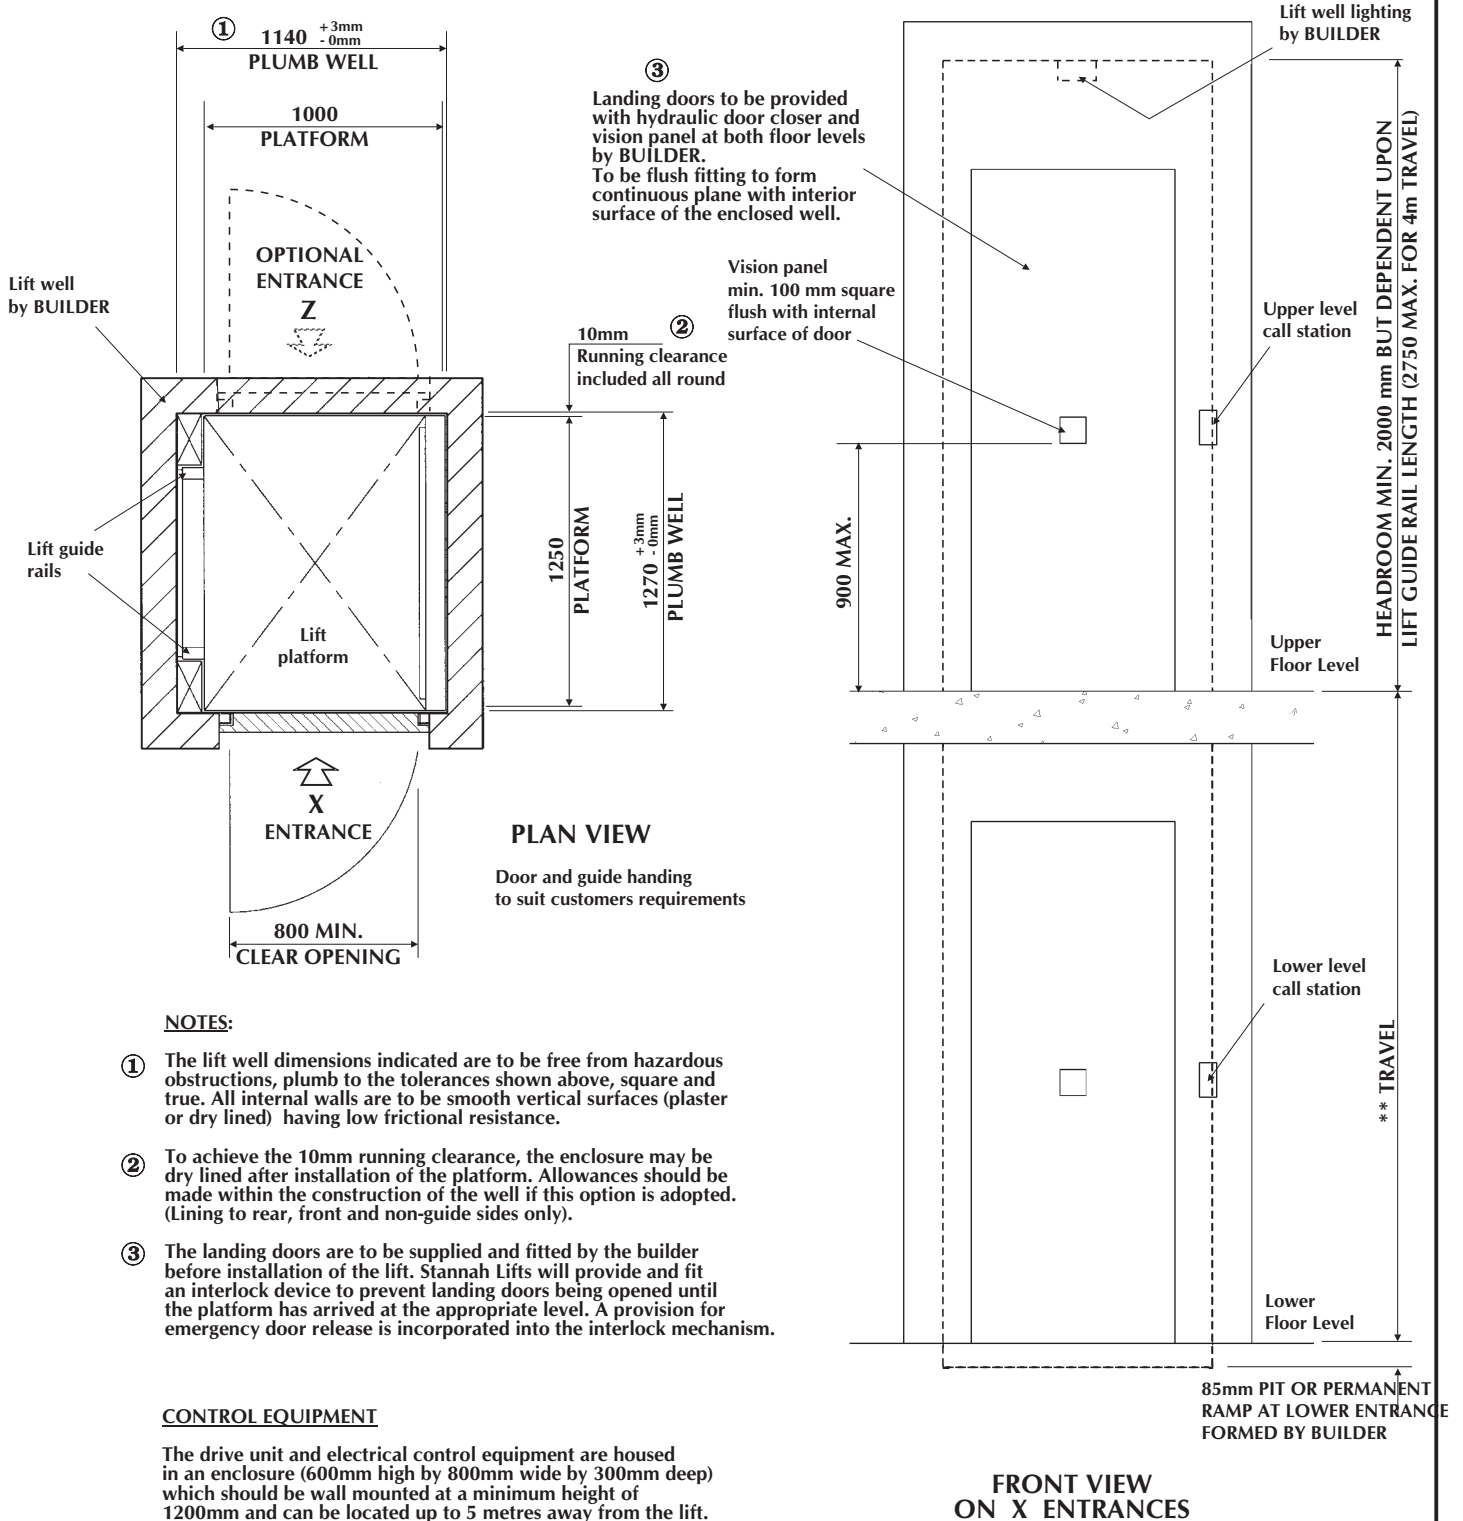

OTHER INFORMATION SHEETS AVAILABLE FOR THE ACCESS-AVL-P SERIES	
AVL 110	THROUGH ENTRANCE - XZ 900 x 1250 PLATFORM
AVL 120	THROUGH ENTRANCE - XZ 1100 x 1400 PLATFORM
AVL 130	ADJACENT ENTRANCE - UPPER FLOOR AT Y
AVL 140	ADJACENT ENTRANCE - LOWER FLOOR AT Y
AVL 150	ENCLOSED WELL - SINGLE OR THROUGH ENTRANCE
AVL 160	ENCLOSED WELL - SINGLE, THROUGH OR ADJACENT ENTRANCE

VERTICAL LIFTING PLATFORM SPECIFICATION Complies with BS 6440	
Load:	300Kg
Drive:	Single speed electro-hydraulic
Speed:	0.08m/sec nominal
** Travel:	Up to 4.0 metres.
Power supply: Dedicated 240V single phase (13A switched fused spur)	

INFORMATION SHEET
No. AVL 150
Mar. 00