



CONTROLLER TERMINALS

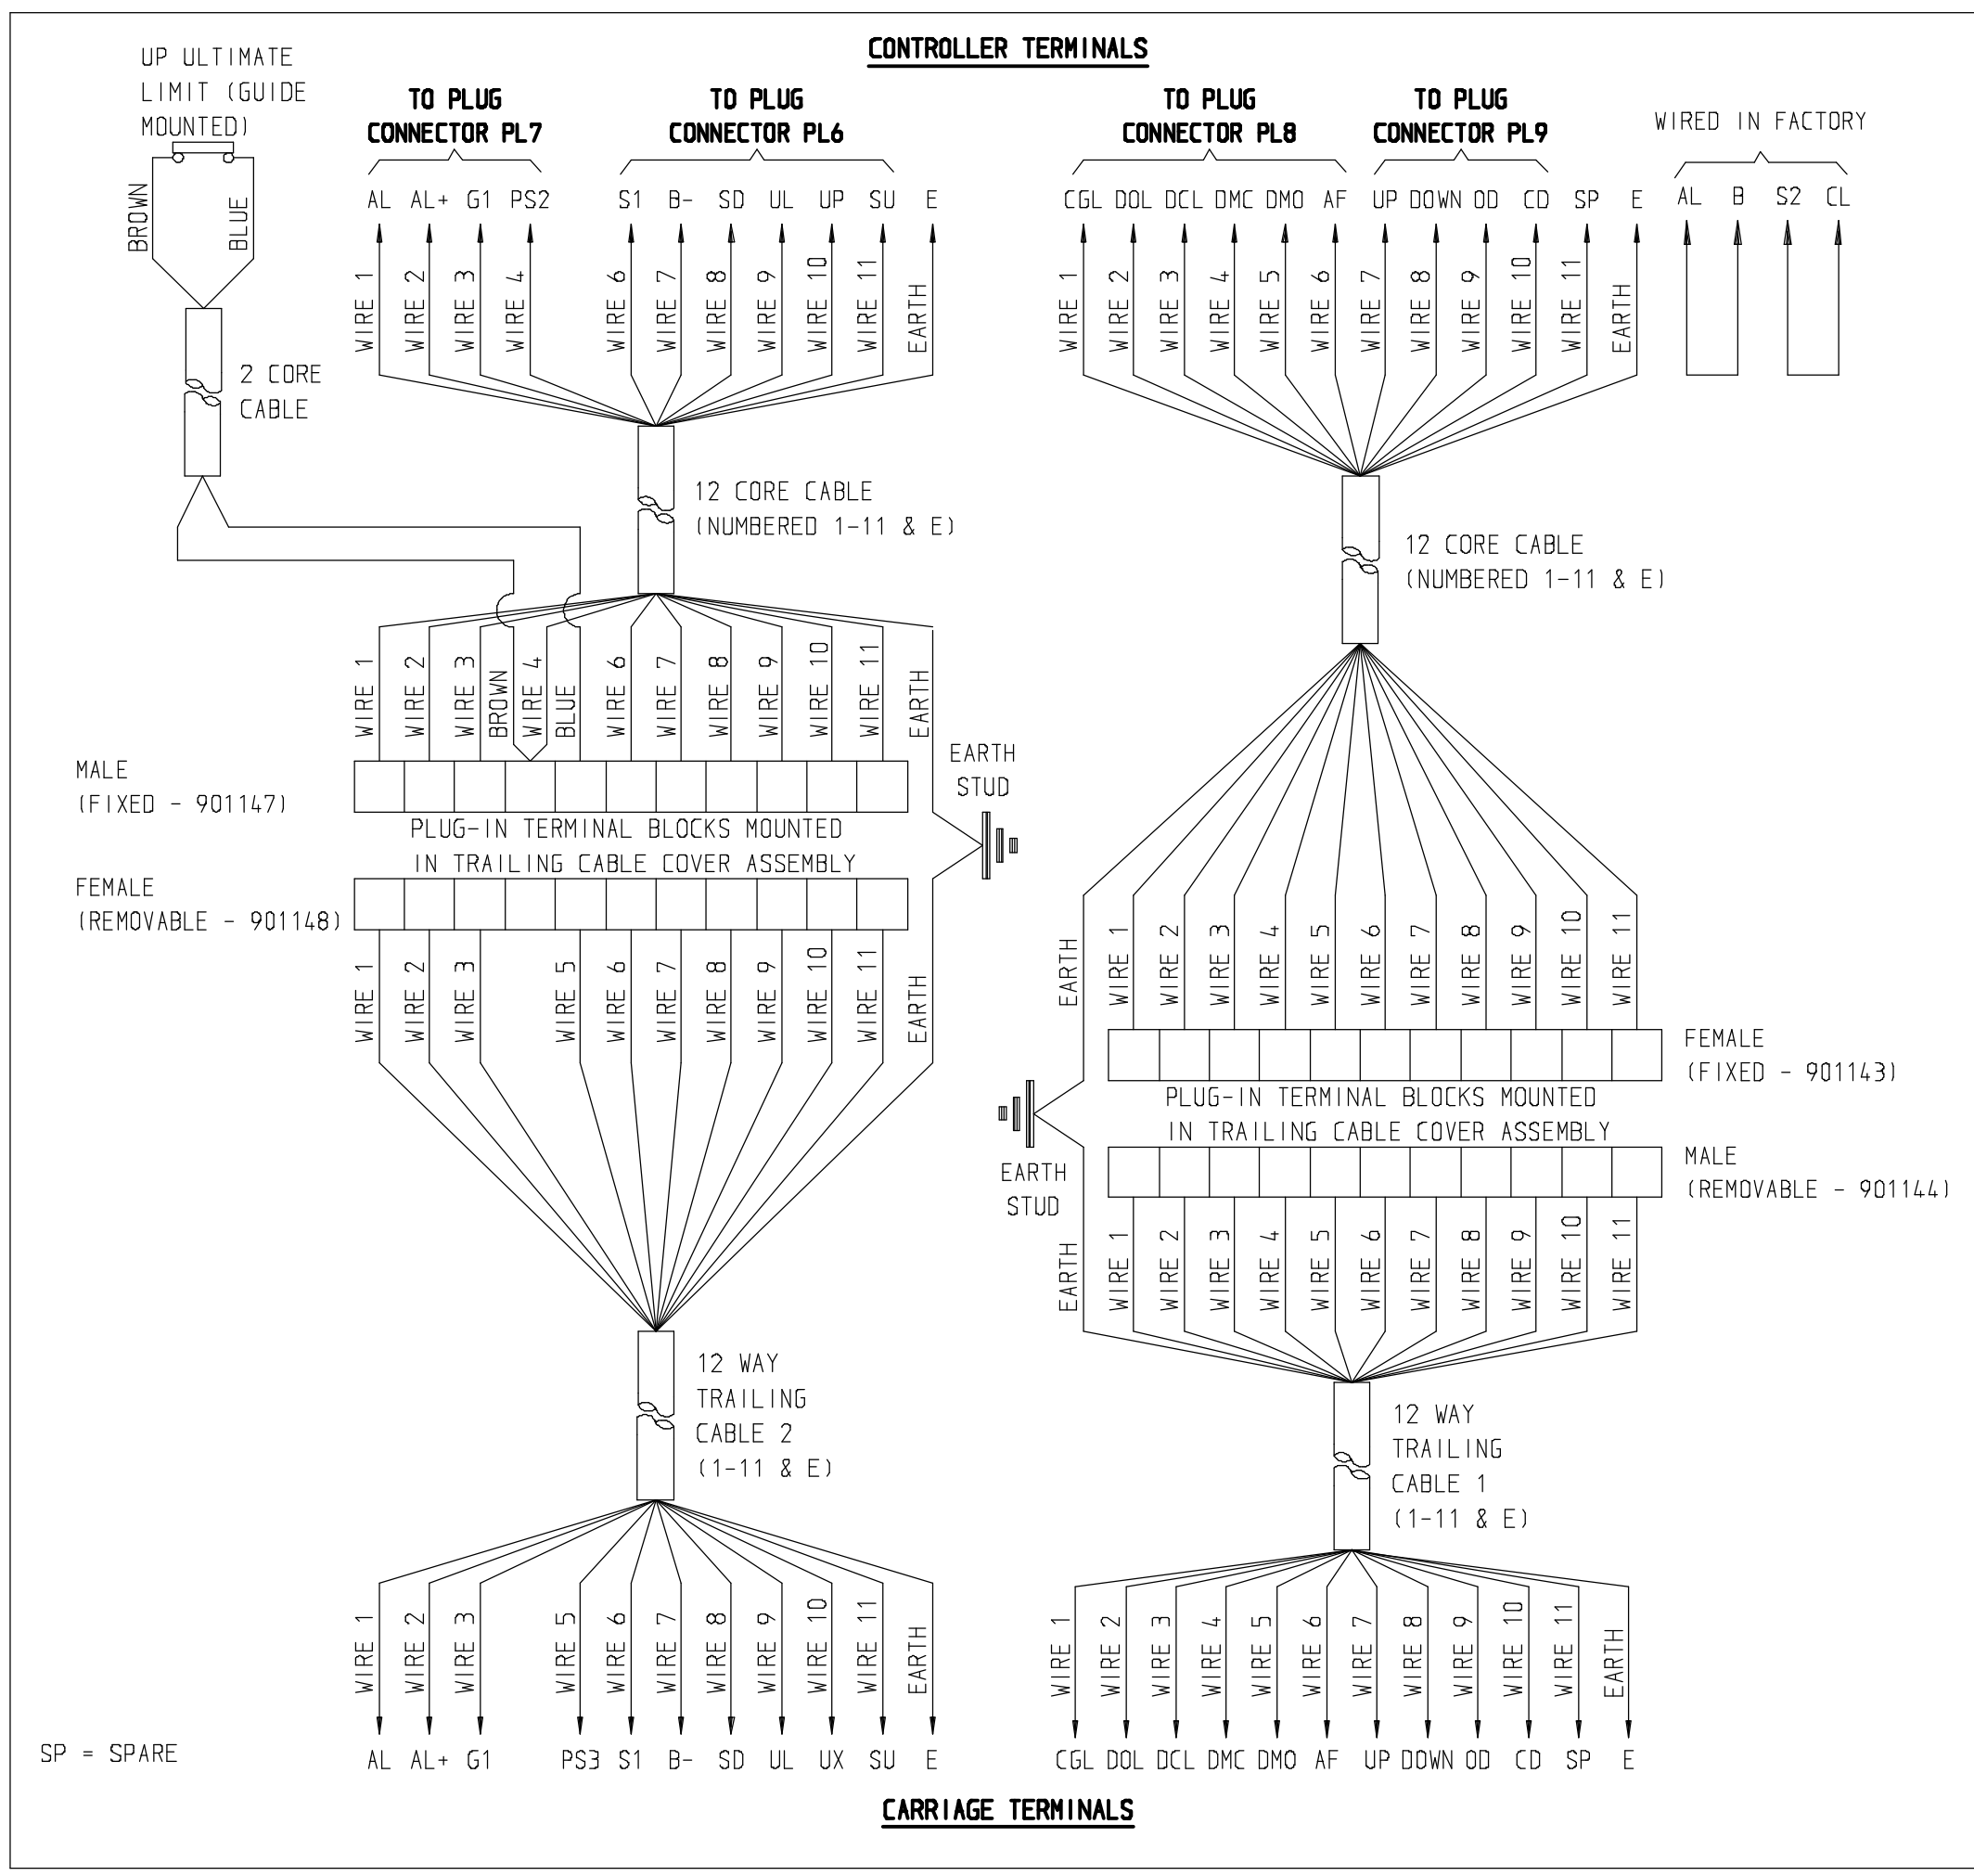

REV I: TOP BEAM CONNECTIONS OF TELEPHONE REMOVED MH 24/09/01
 REV H: TOP BEAM TERMINAL BLOCK REPLACED BY PLUG-IN CONNECTORS IN TRAILING CABLE ASSEMBLY 18/9/00 DC
 REV G: TERMINAL 'UP' RENAMED 'UX' 17/2/00 DC
 REV F: CARRIAGE TERMINAL CL REPLACED BY S1 DC 8/11/99
 REV E: CONTROLLER TERMINAL CL REPLACED BY S1 ALSO ADDITIONAL FACTORY LINKS ADDED 15/10/99 MH
 REV D: PUSH BUTTON RETURN DESIGNATIONS ALTERED TO SUIT PCB 11/08/99 DC
 REV C: TRAILER ORDER AMMENDED FOR PCB CONTROLLER 14/10/98 DC
 REV B: 24 WAY TRAILING CABLE REPLACED BY TWO 12 WAY TRAILING CABLES 11/03/99 DC
 REV A: TELEPHONE CONNECTION DETAILS ADDED 1/7/99 AMH

DRAWN: A. HULME	DATE: 1/7/97
HOMELIFT TRAILING CABLE JUNCTION BOX CONNECTIONS	
	
HEAD OFFICE: Anton Mill Andover Hampshire SP10 2NX England Tel: 01264 339090 Fax: 337942	
DRAWING NO:	9228/2 ¹