




Stannah
An independent
family business
since 1867

Lowriser

Low rise platform lift

Up to 1m

Stannah

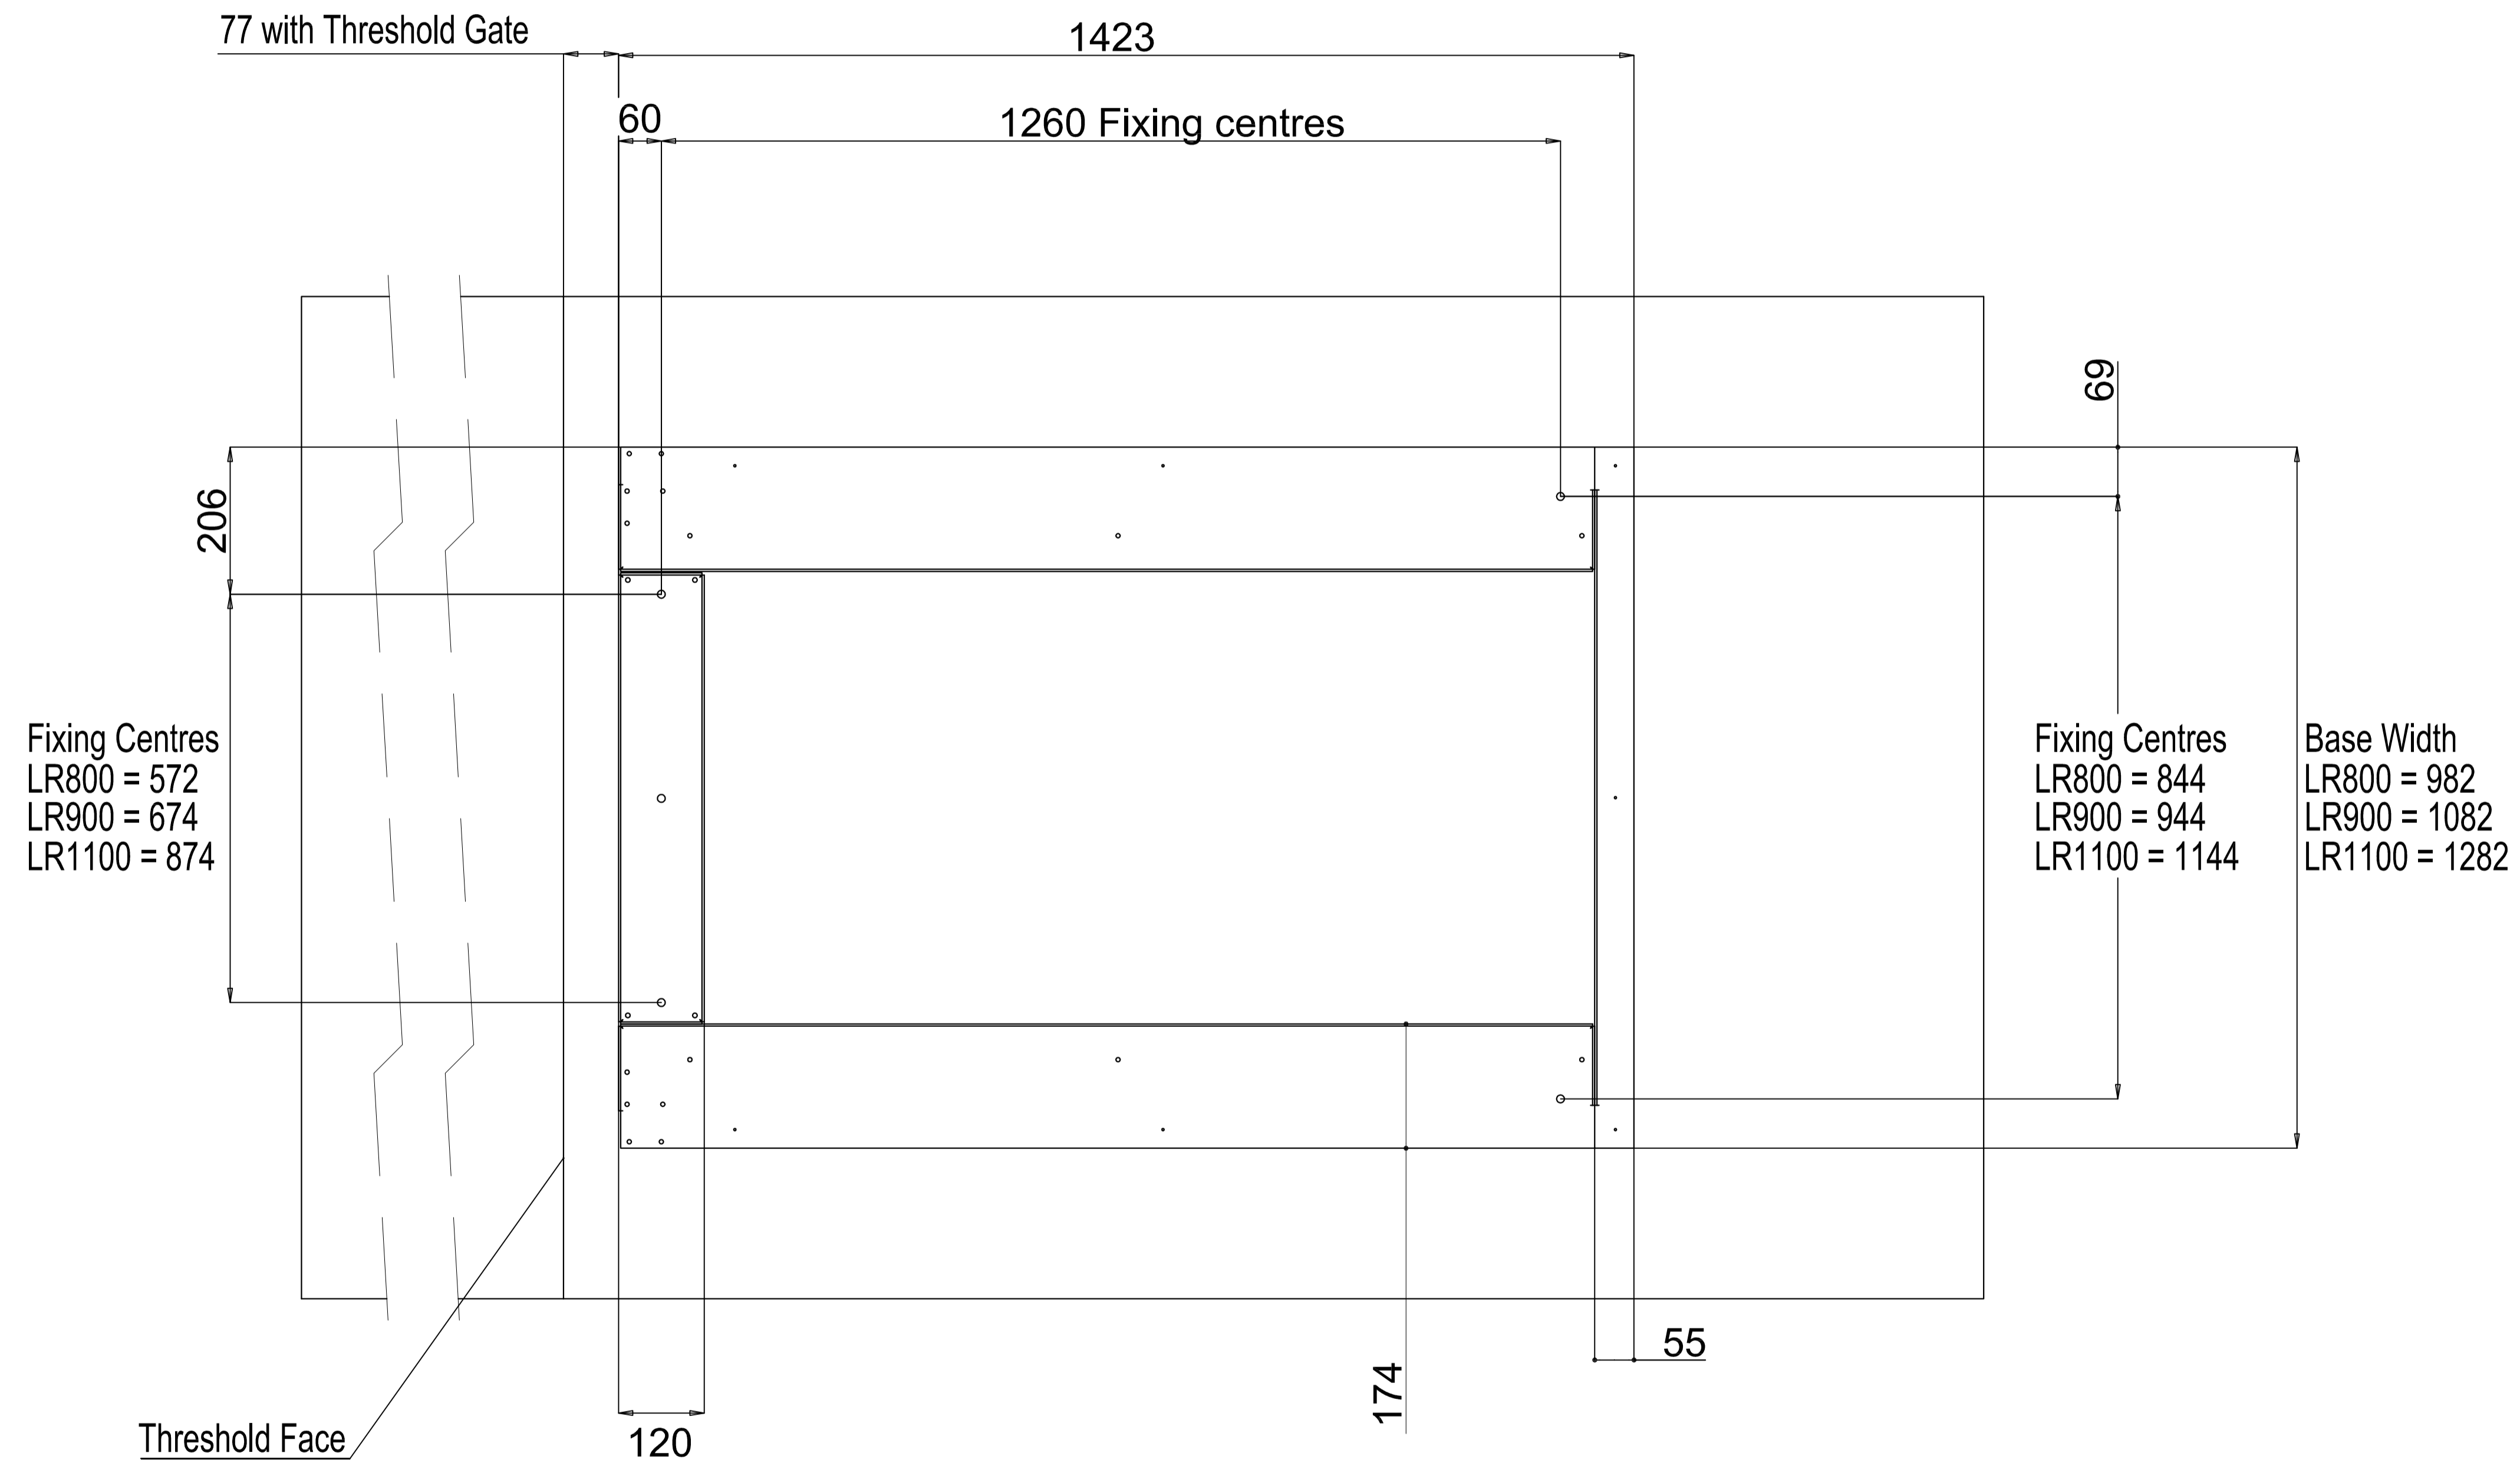

Waiver:

This data sheet is for guidance only and must not be used for proper working drawings. Please contact Stannah Lifts for particular details before proceeding. Owing to our policy of continual improvement we reserve the right to alter specifications and dimensions without prior notice

Stannah lifts Ltd.
Anton Mill, Andover, Hampshire. SP10 2NX

Tel: 01264 339090

www.stannahlifts.co.uk

Information
sheet
LR 914
Rev A
20.02.12