
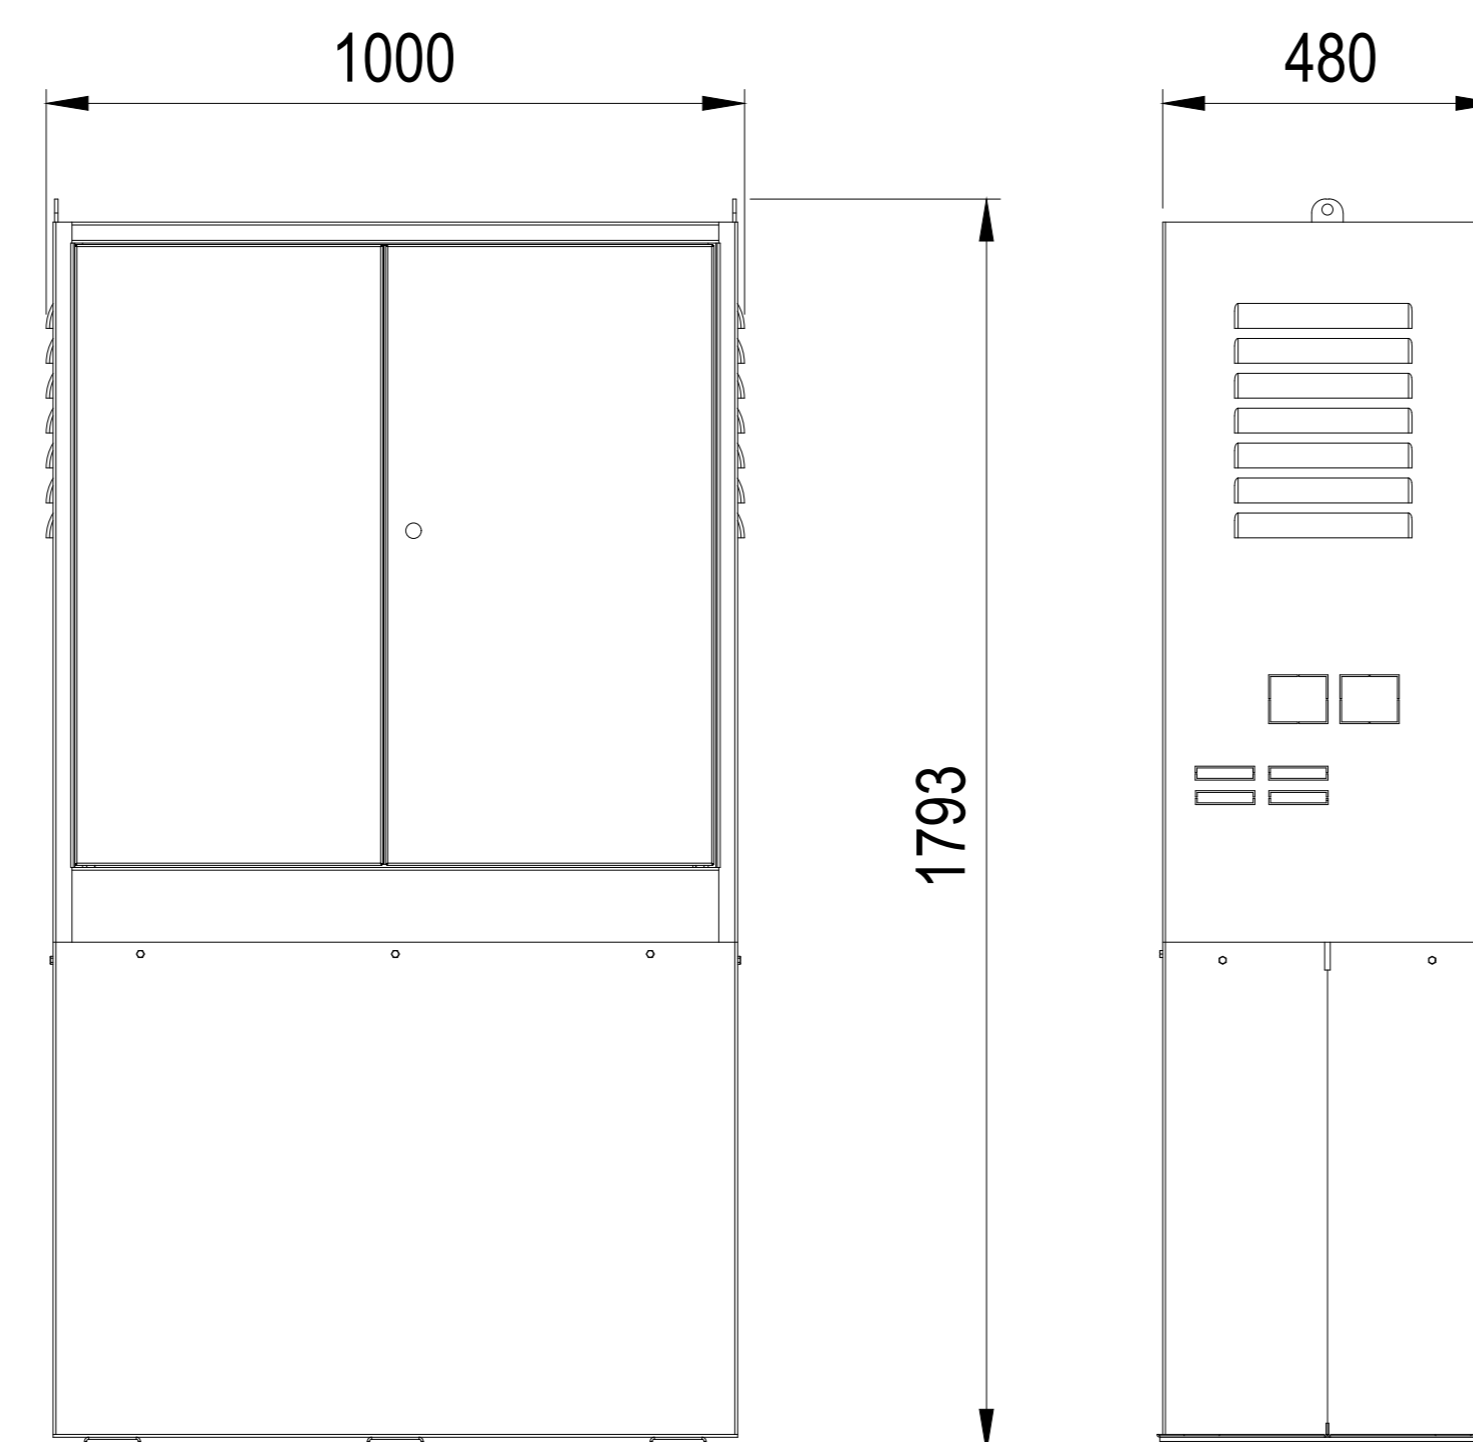
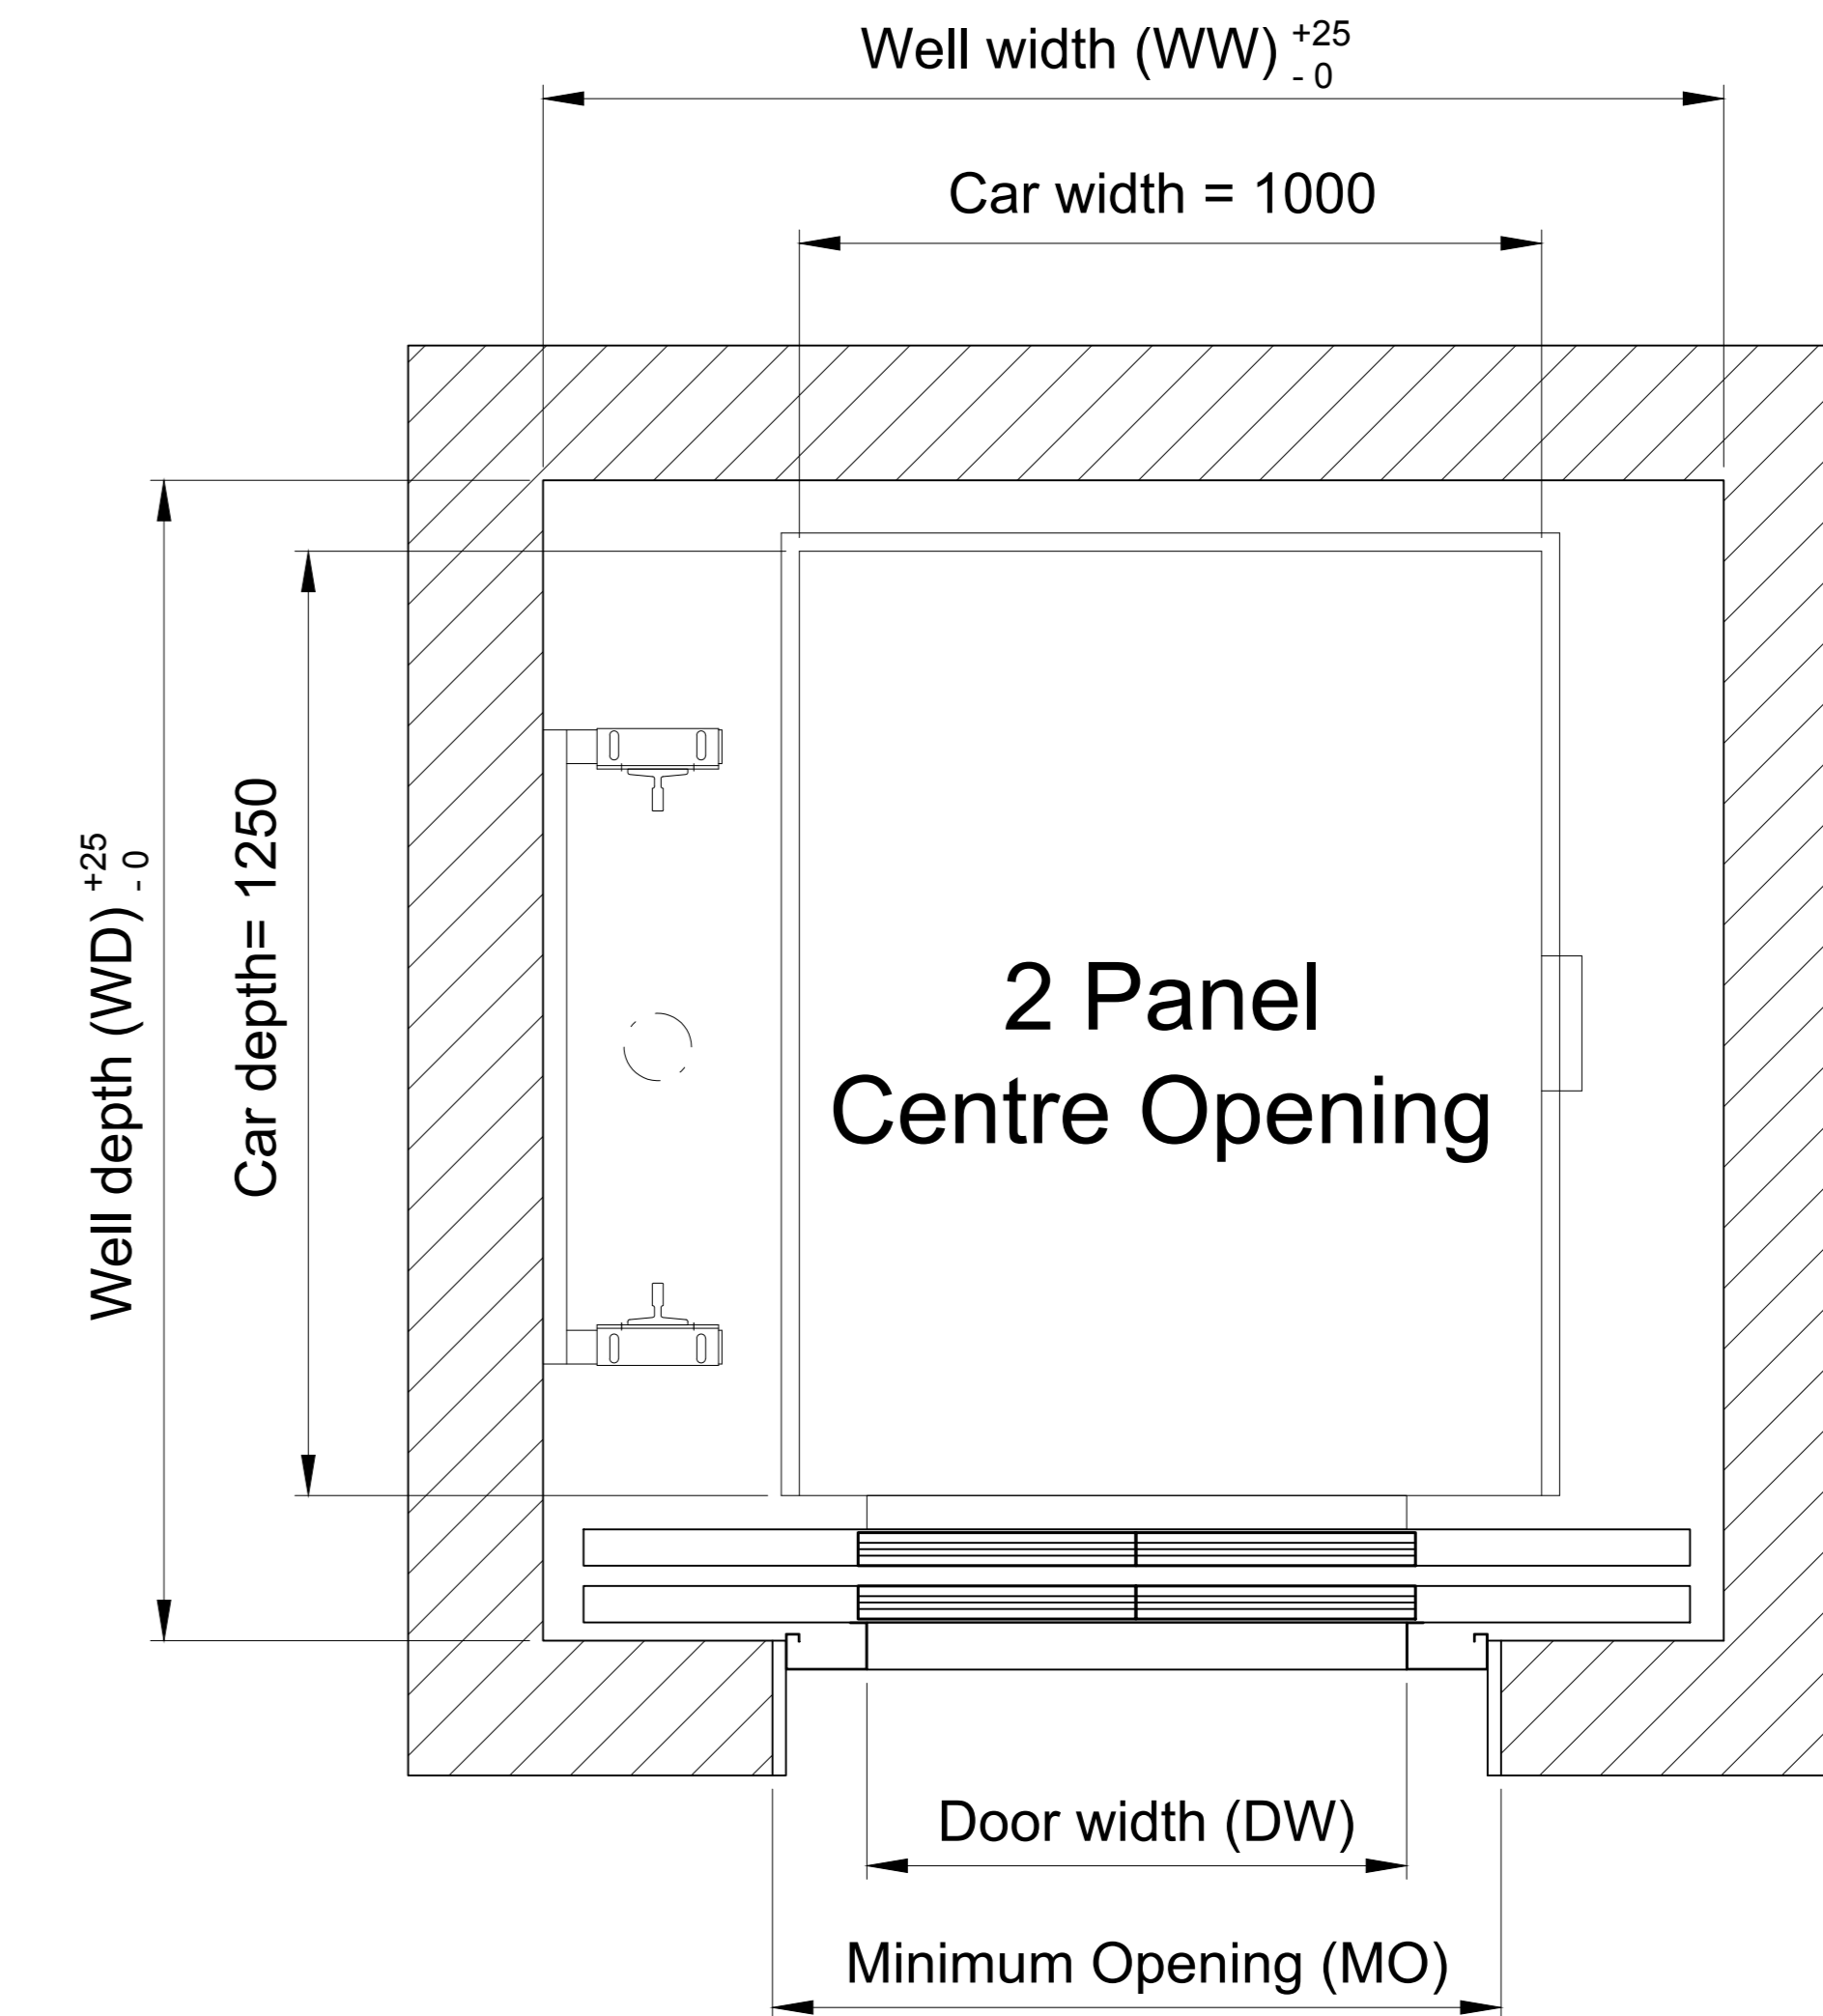
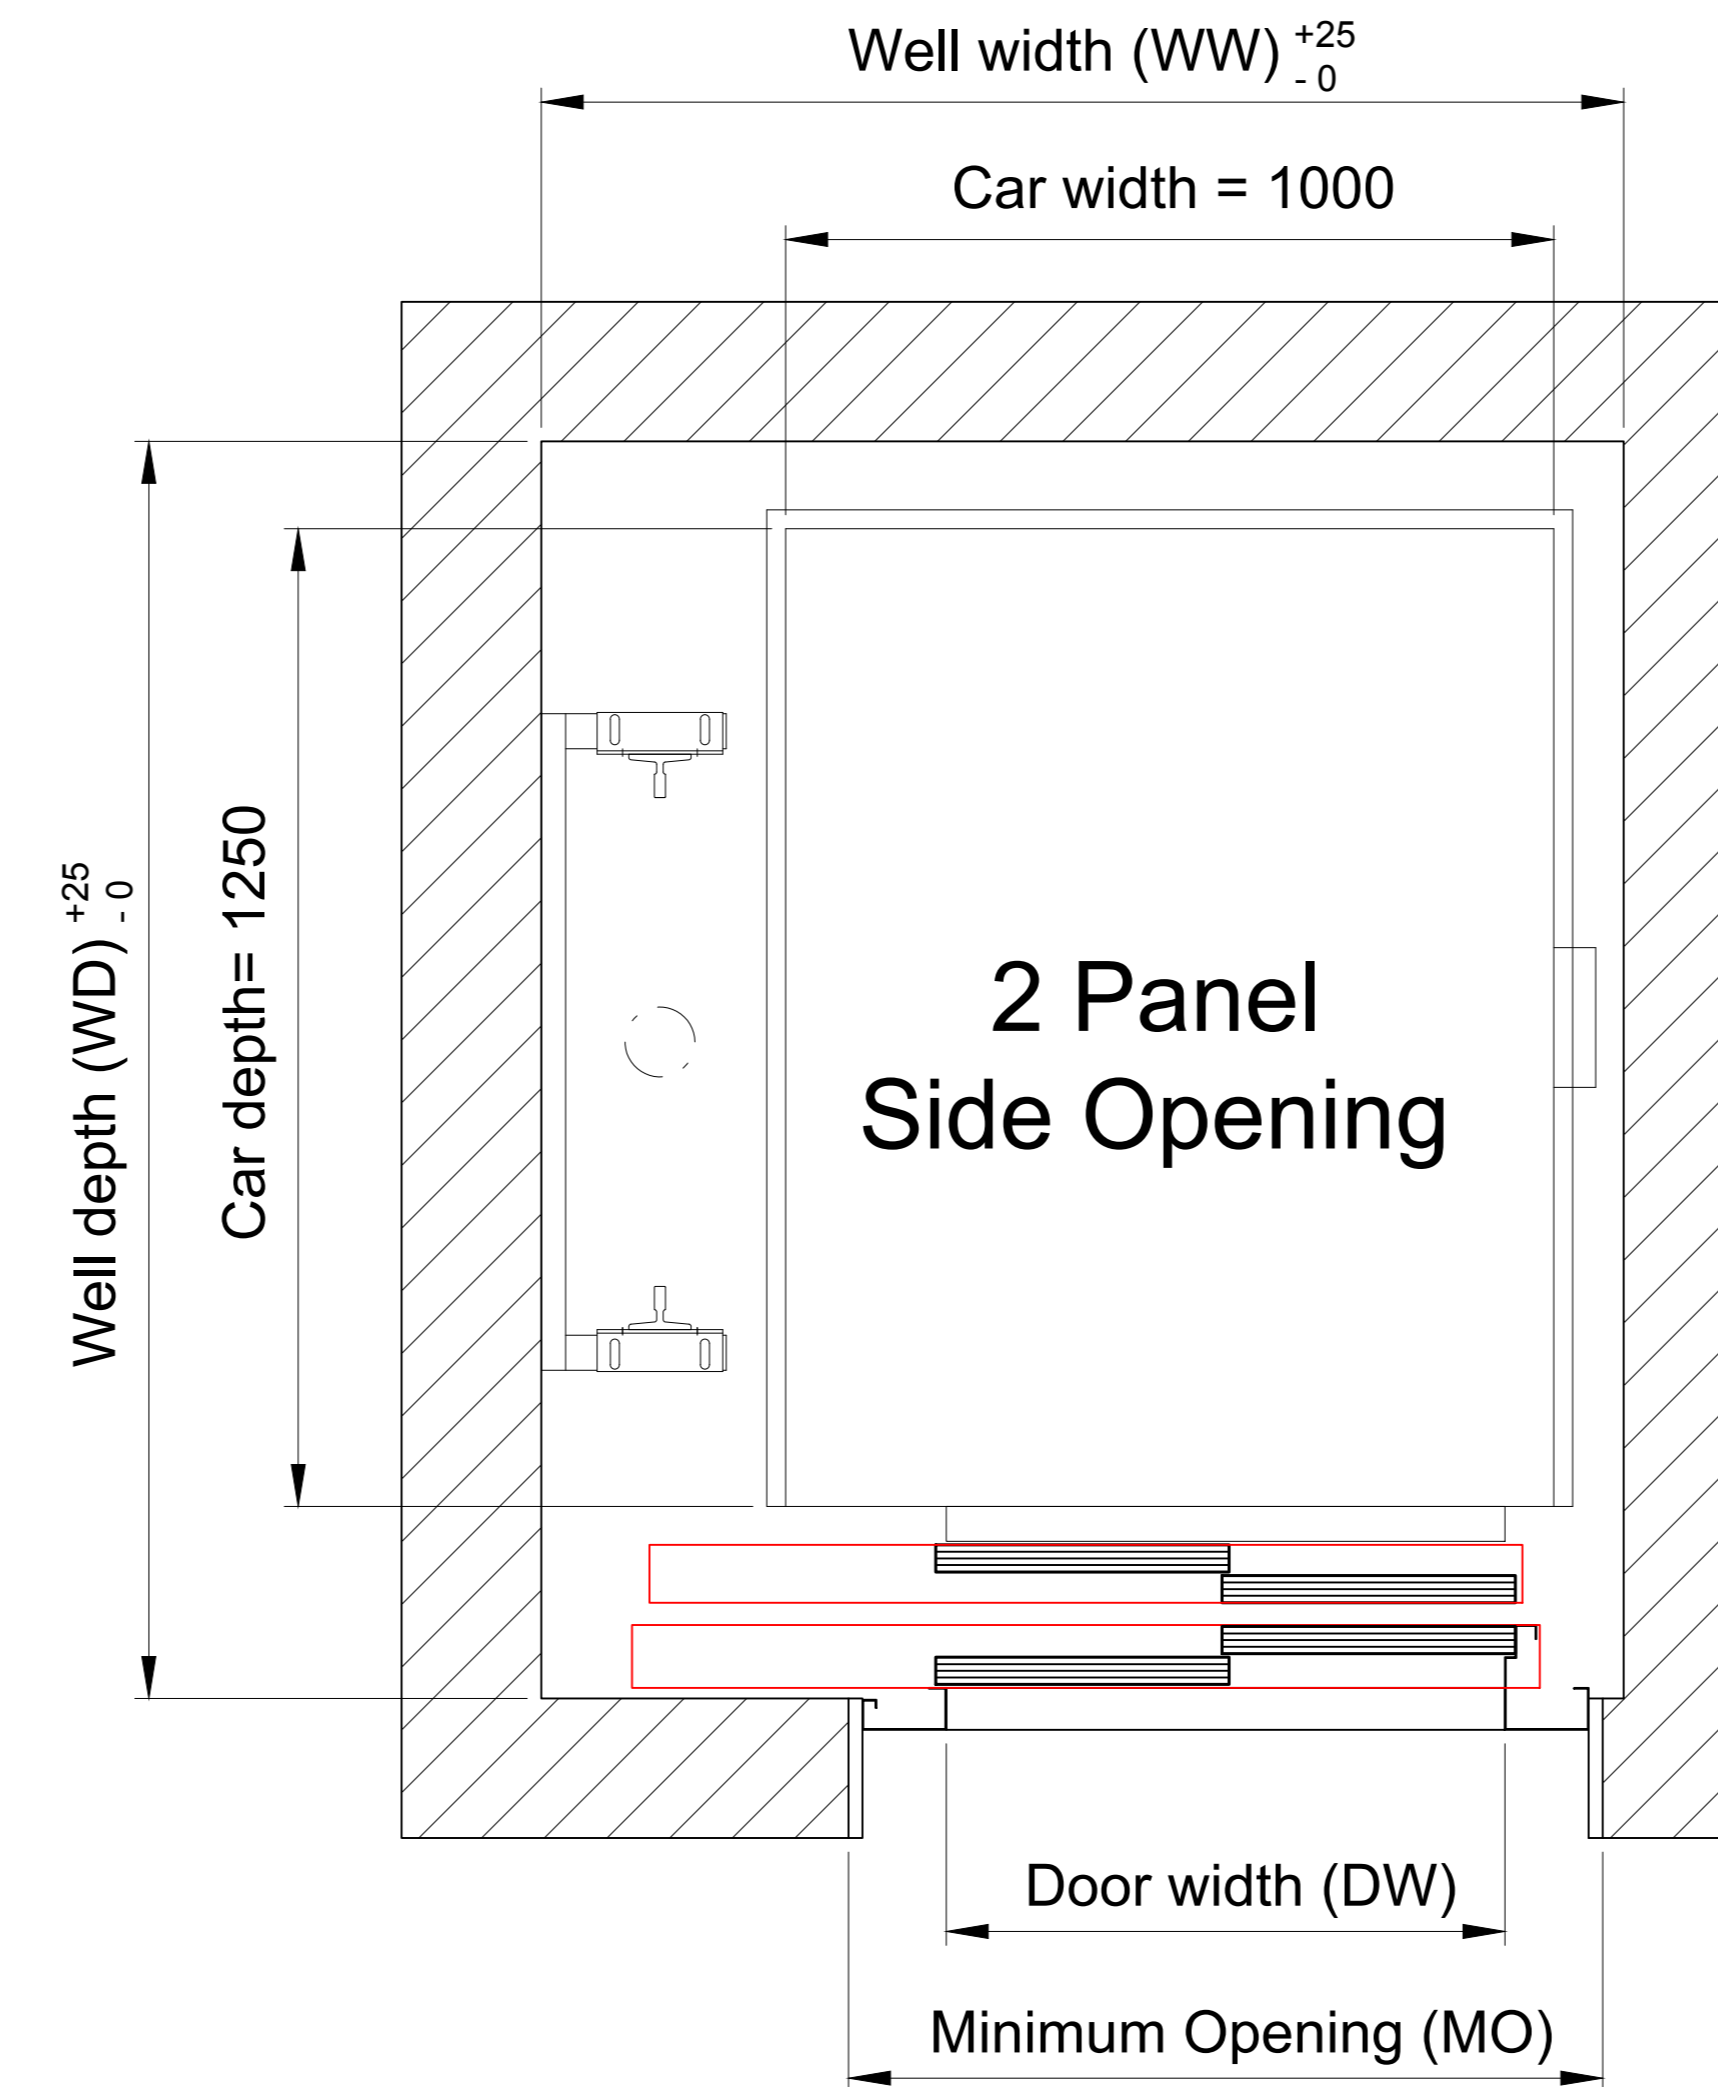


Maxilift 2.0

6 Person (450kg)

Hydraulic Machine Room

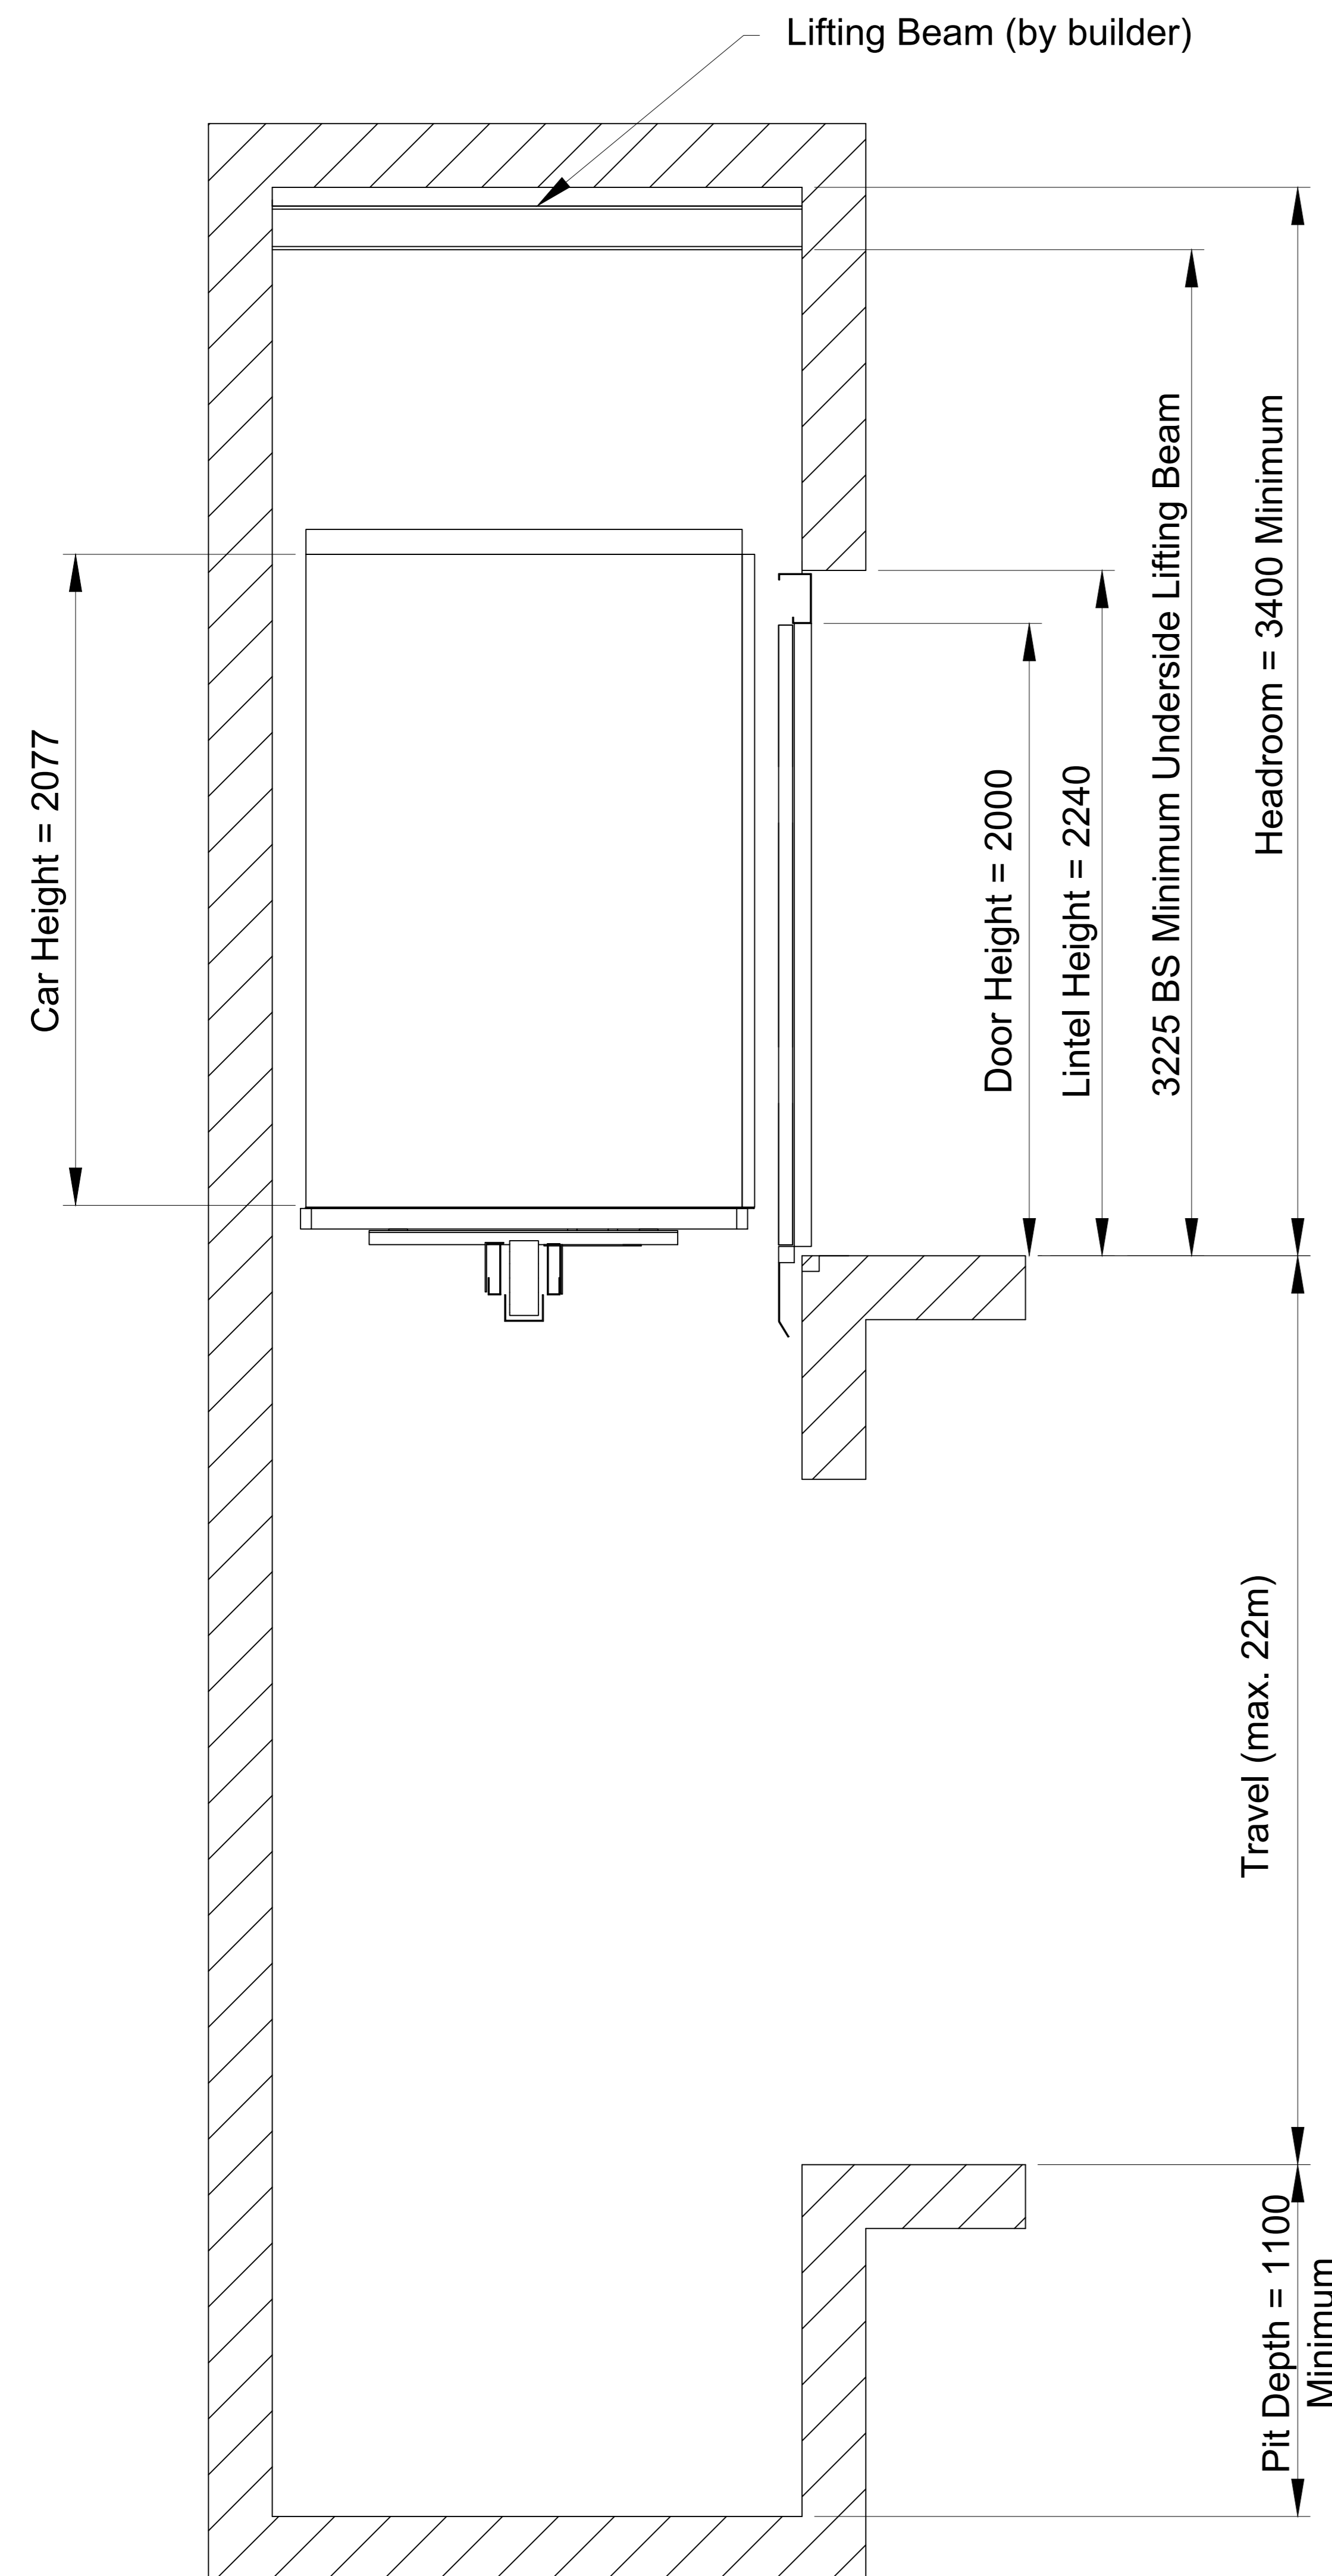

Lift Machinery Cabinet
with integrated hydraulic tank. Must be located within 8m of lift well

Waiver:

This data sheet is for guidance only and must not be used for proper working drawings. Please contact Stannah Lifts for particular details before proceeding. Owing to our policy of continual improvement we reserve the right to alter specifications and dimensions without prior notice

DW	Door type	Shaft Size				MO
		Single Entrance		Through Entrance		
		WW	WD	WW	WD	
800	Side Opening	1500	1625	1500	1800	1100
	Centre Opening	1800	1570	1800	1680	
900	Side Opening	1600	1625	1600	1800	1200
	Centre Opening	2000	1570	2000	1680	