
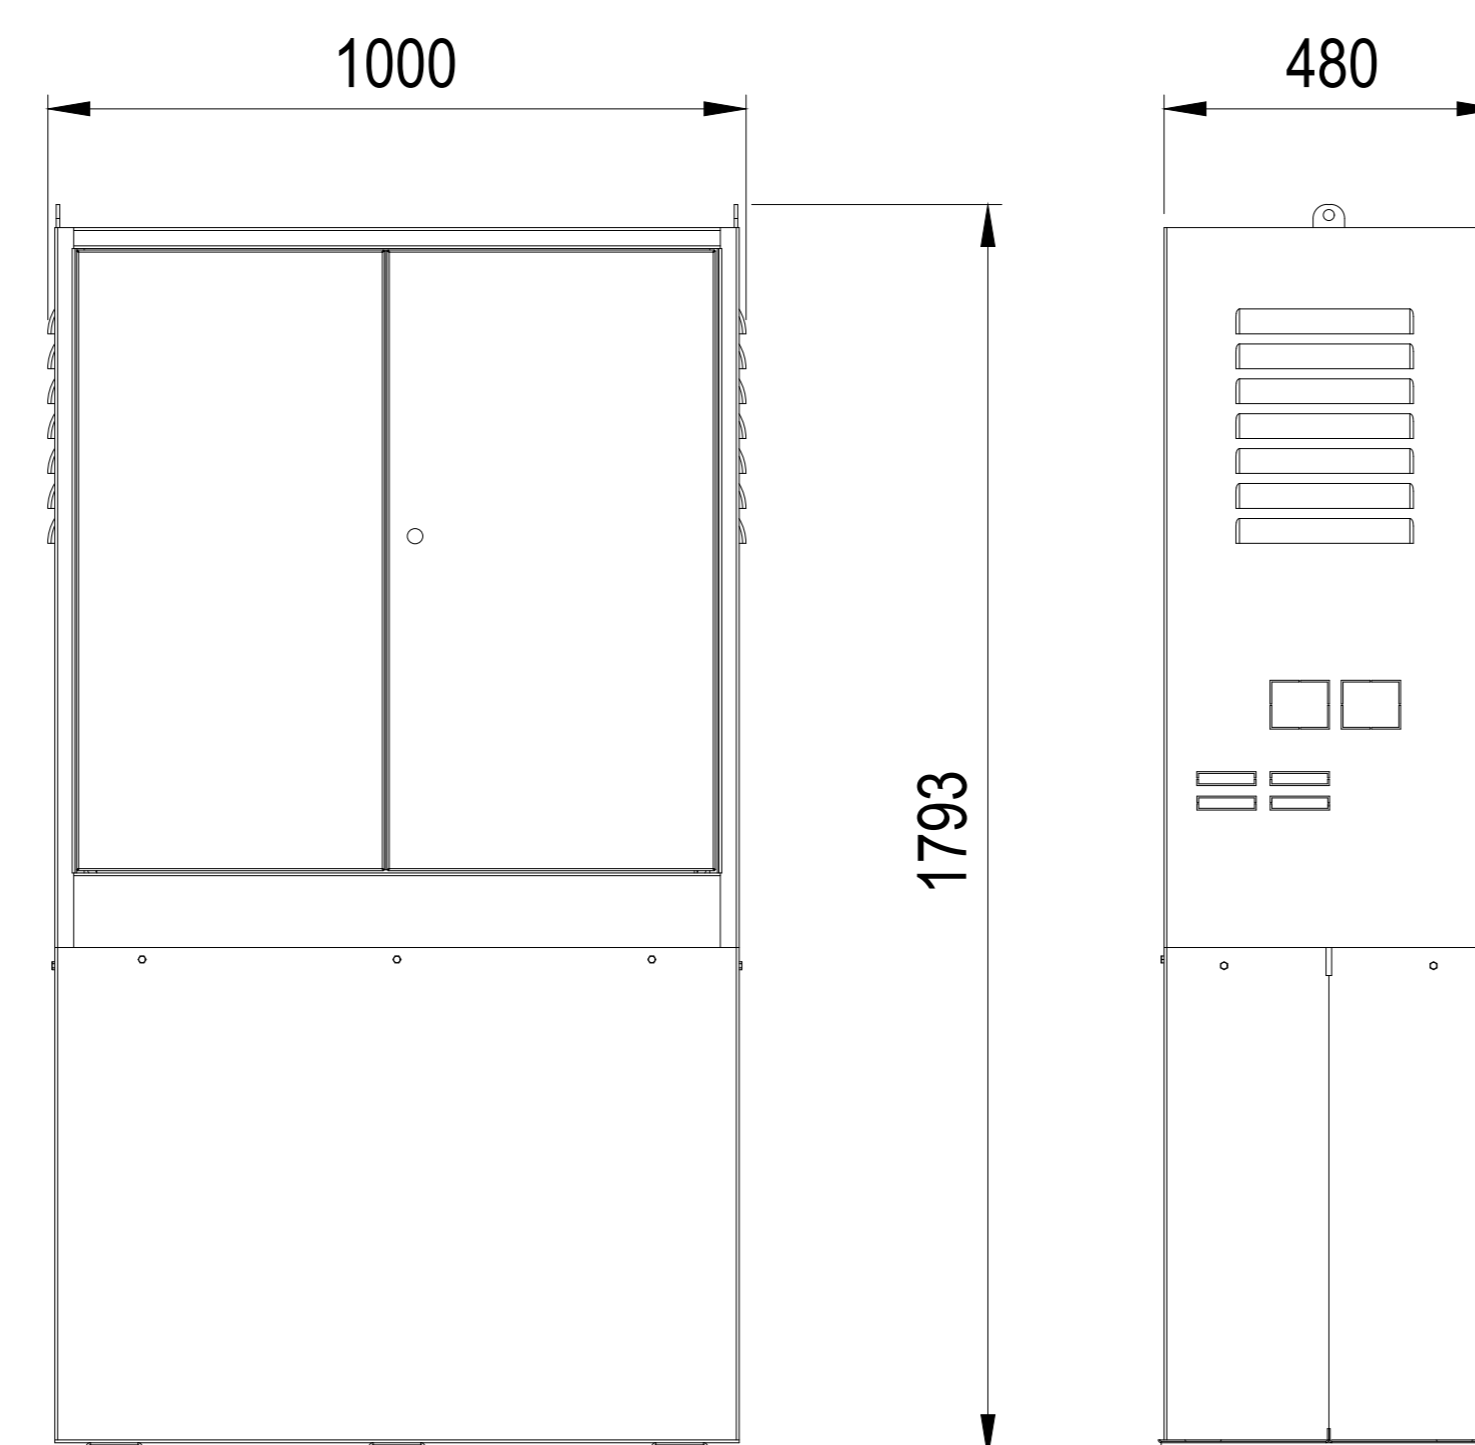
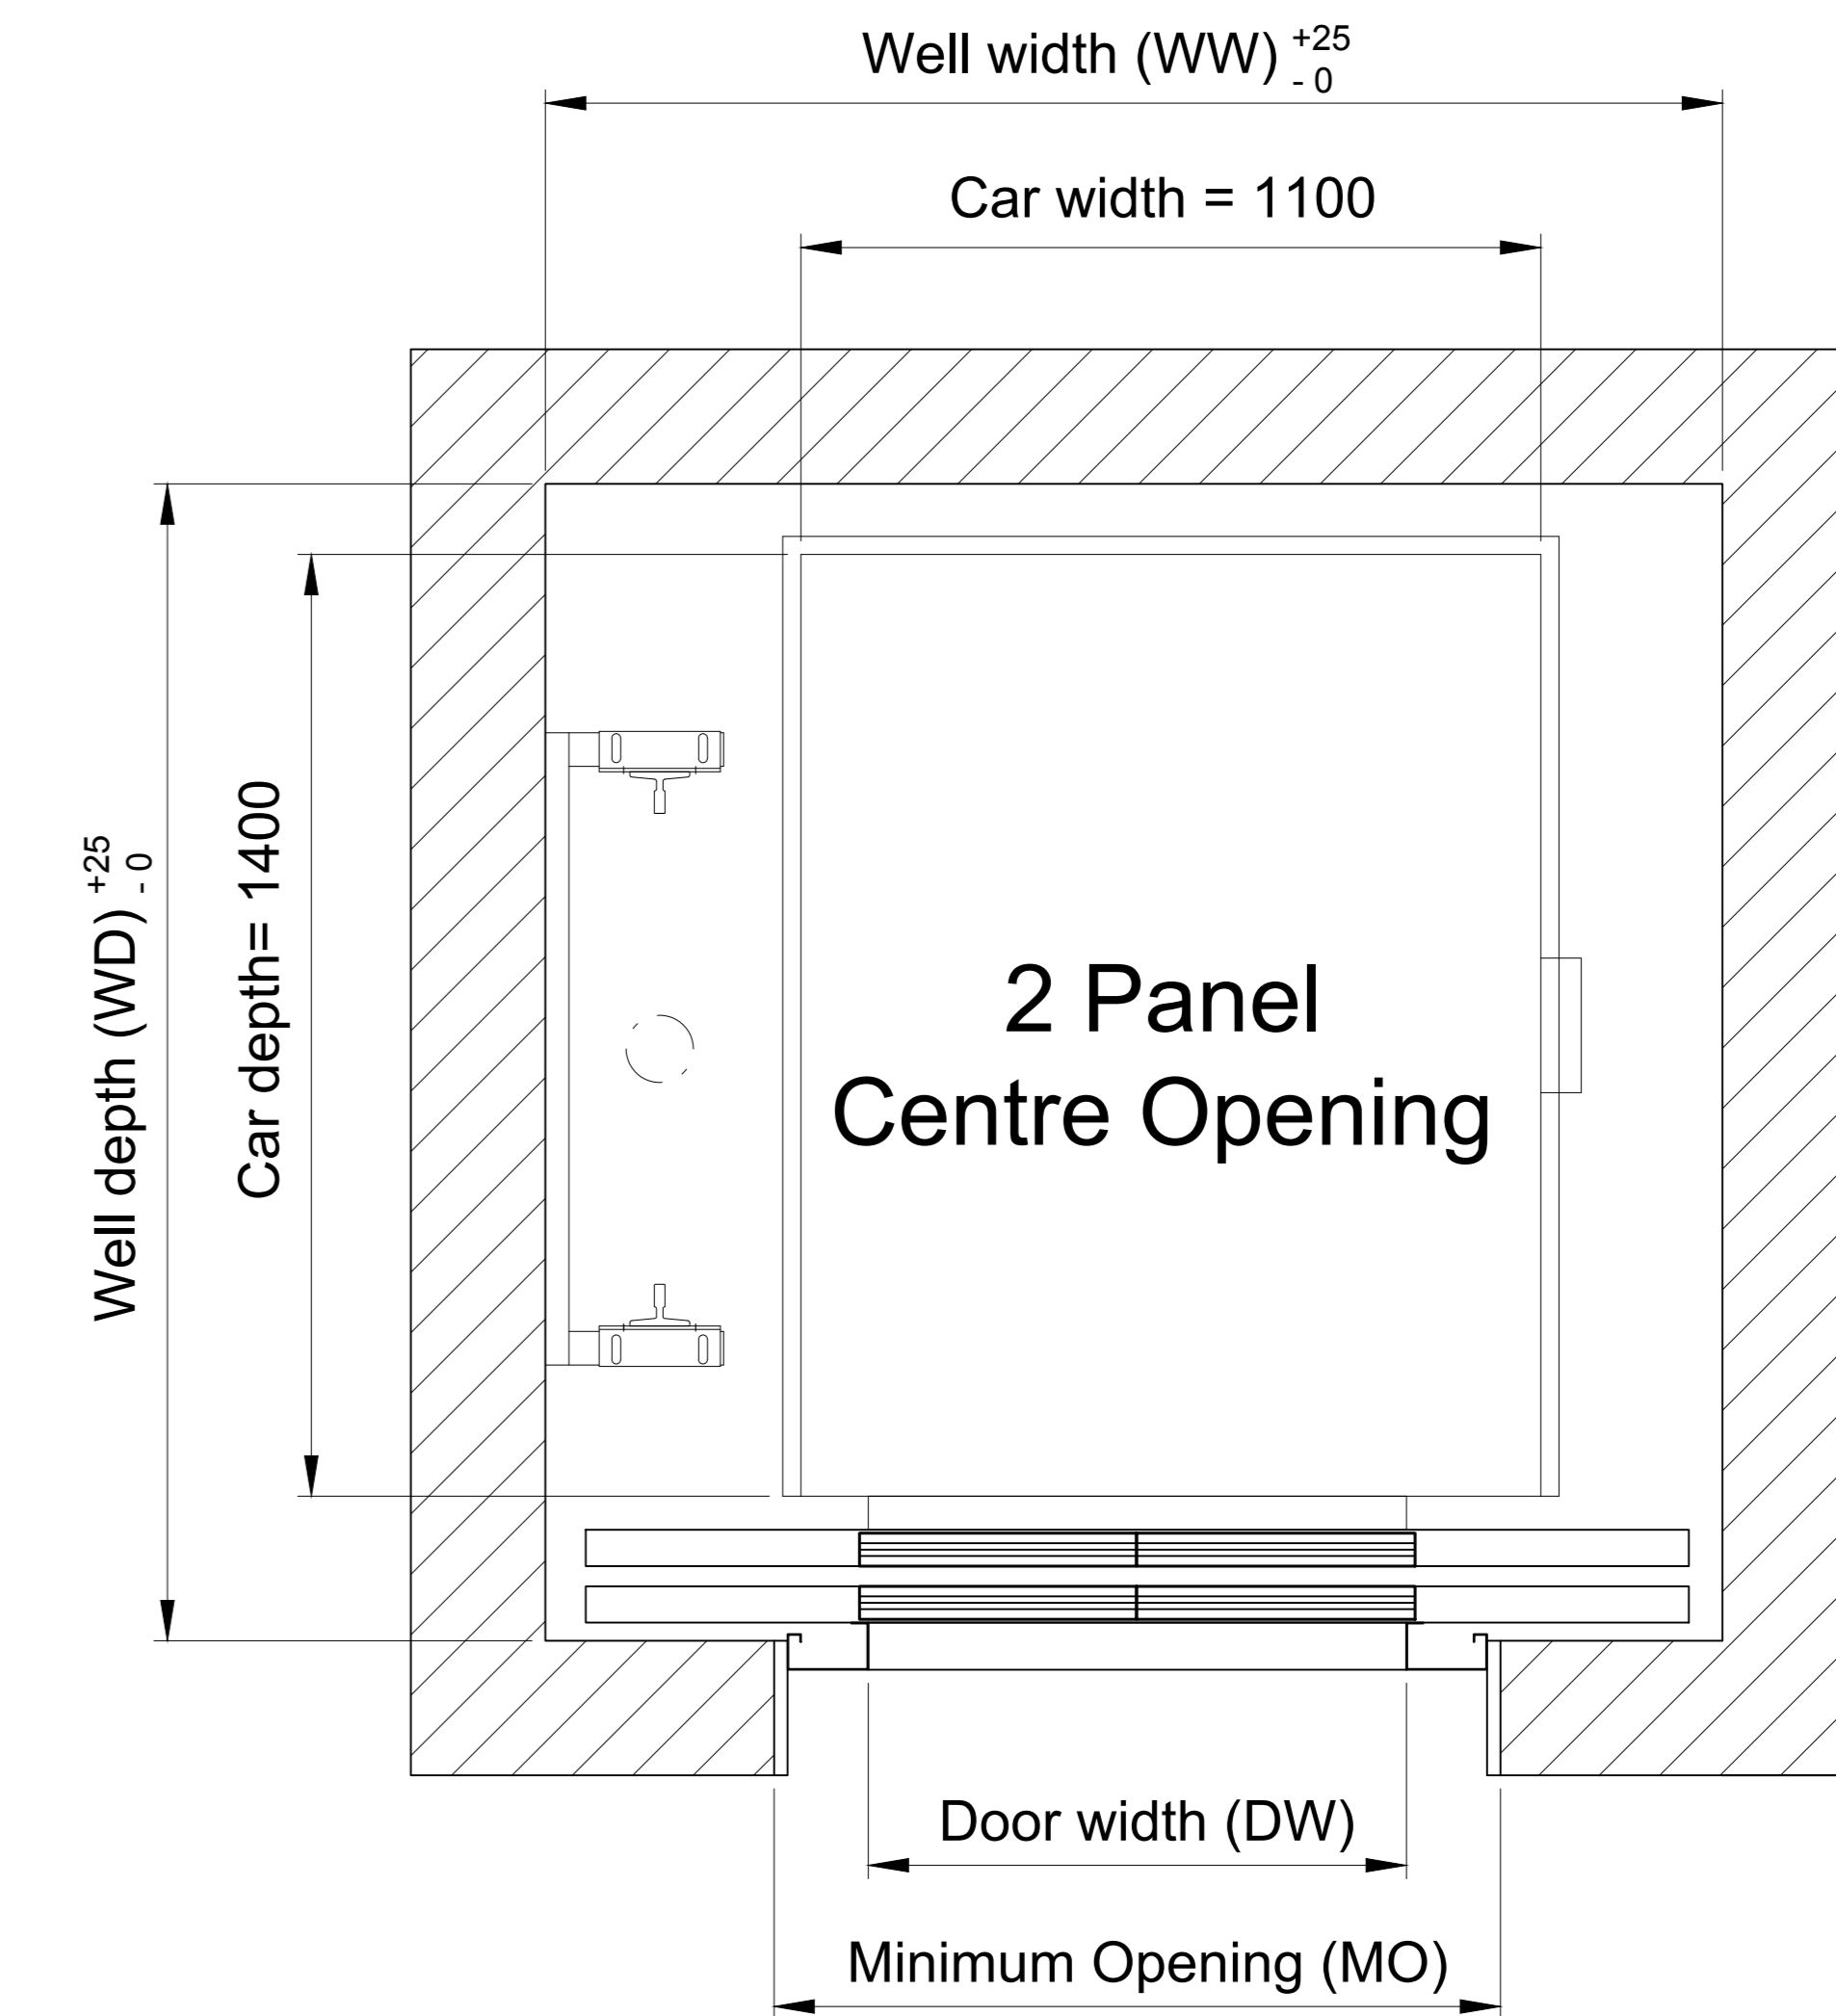
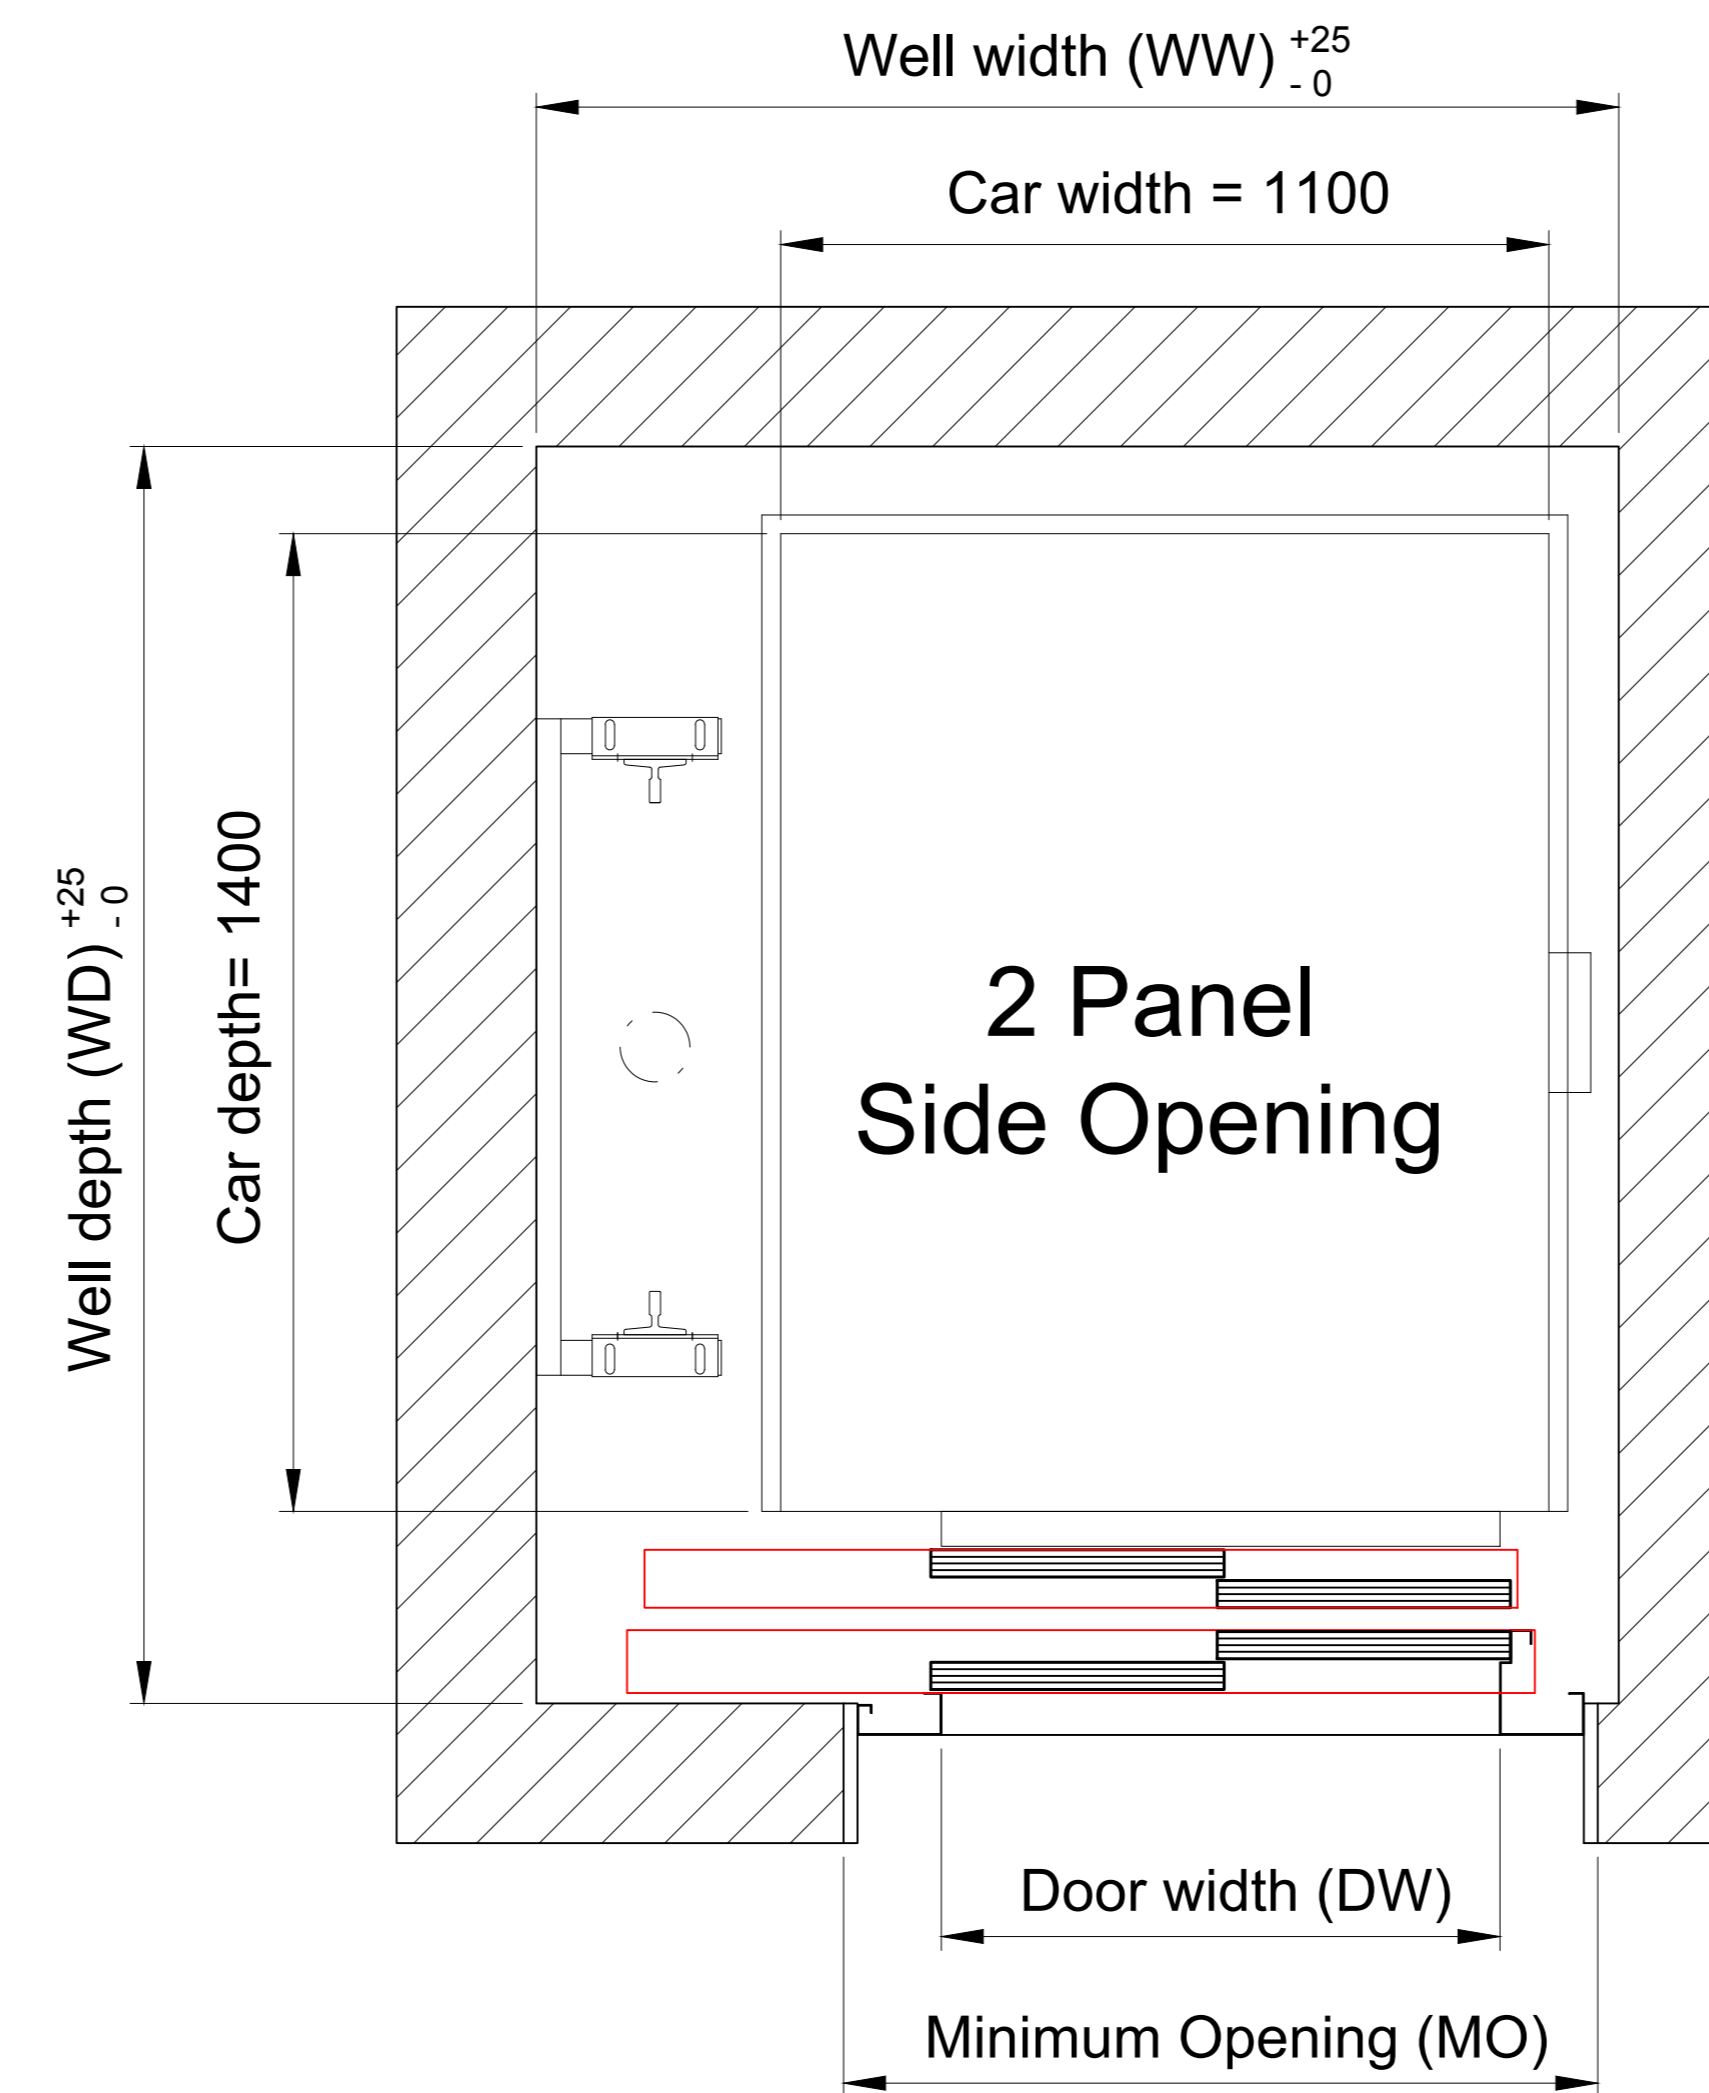


Maxilift 2.0

8 Person (630kg)

Hydraulic Machine Room

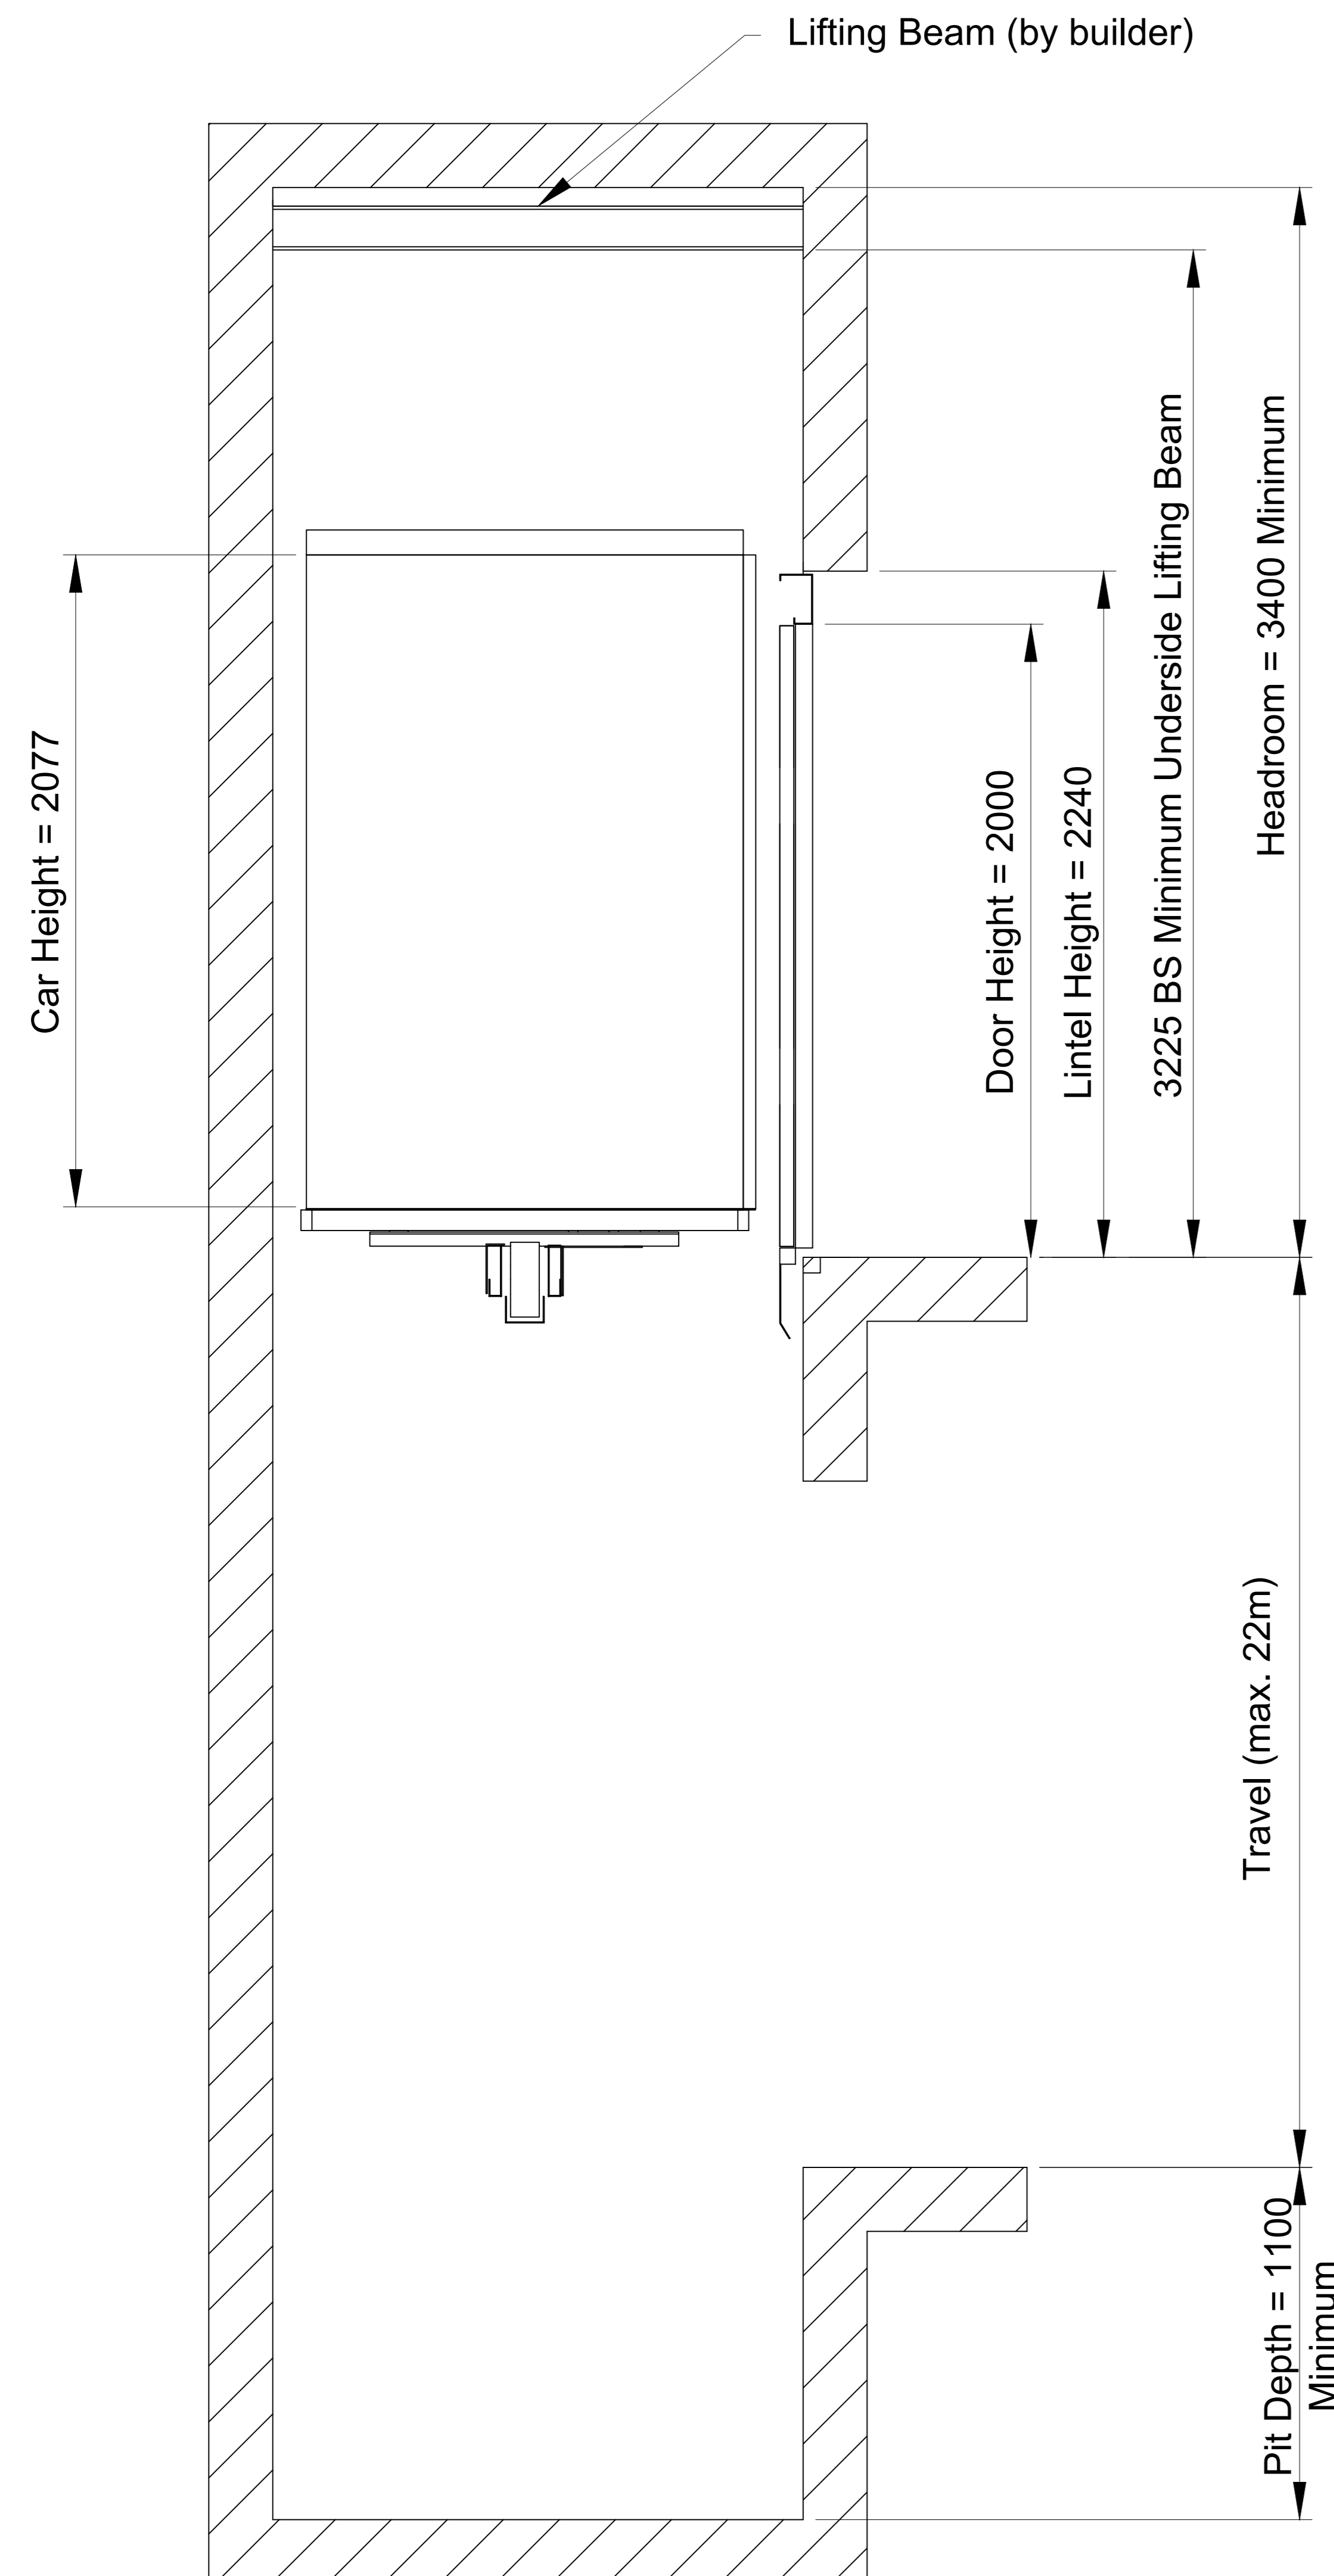

Lift Machinery Cabinet
with integrated hydraulic tank. Must be located within 8m of lift well

DW	Door type	Shaft Size						MO
		Single Entrance		Through Entrance		Adjacent Entrance		
		WW	WD	WW	WD	WW	WD	
800	Side Opening	1600	1800	1600	1950	1725	1800	1100
	Centre Opening	1800	1720	1800	1830			
900	Side Opening	1650	1800	1650	1950	1775	1820	1200
	Centre Opening	2000	1720	2000	1830			

Waiver:

This data sheet is for guidance only and must not be used for proper working drawings. Please contact Stannah Lifts for particular details before proceeding. Owing to our policy of continual improvement we reserve the right to alter specifications and dimensions without prior notice