
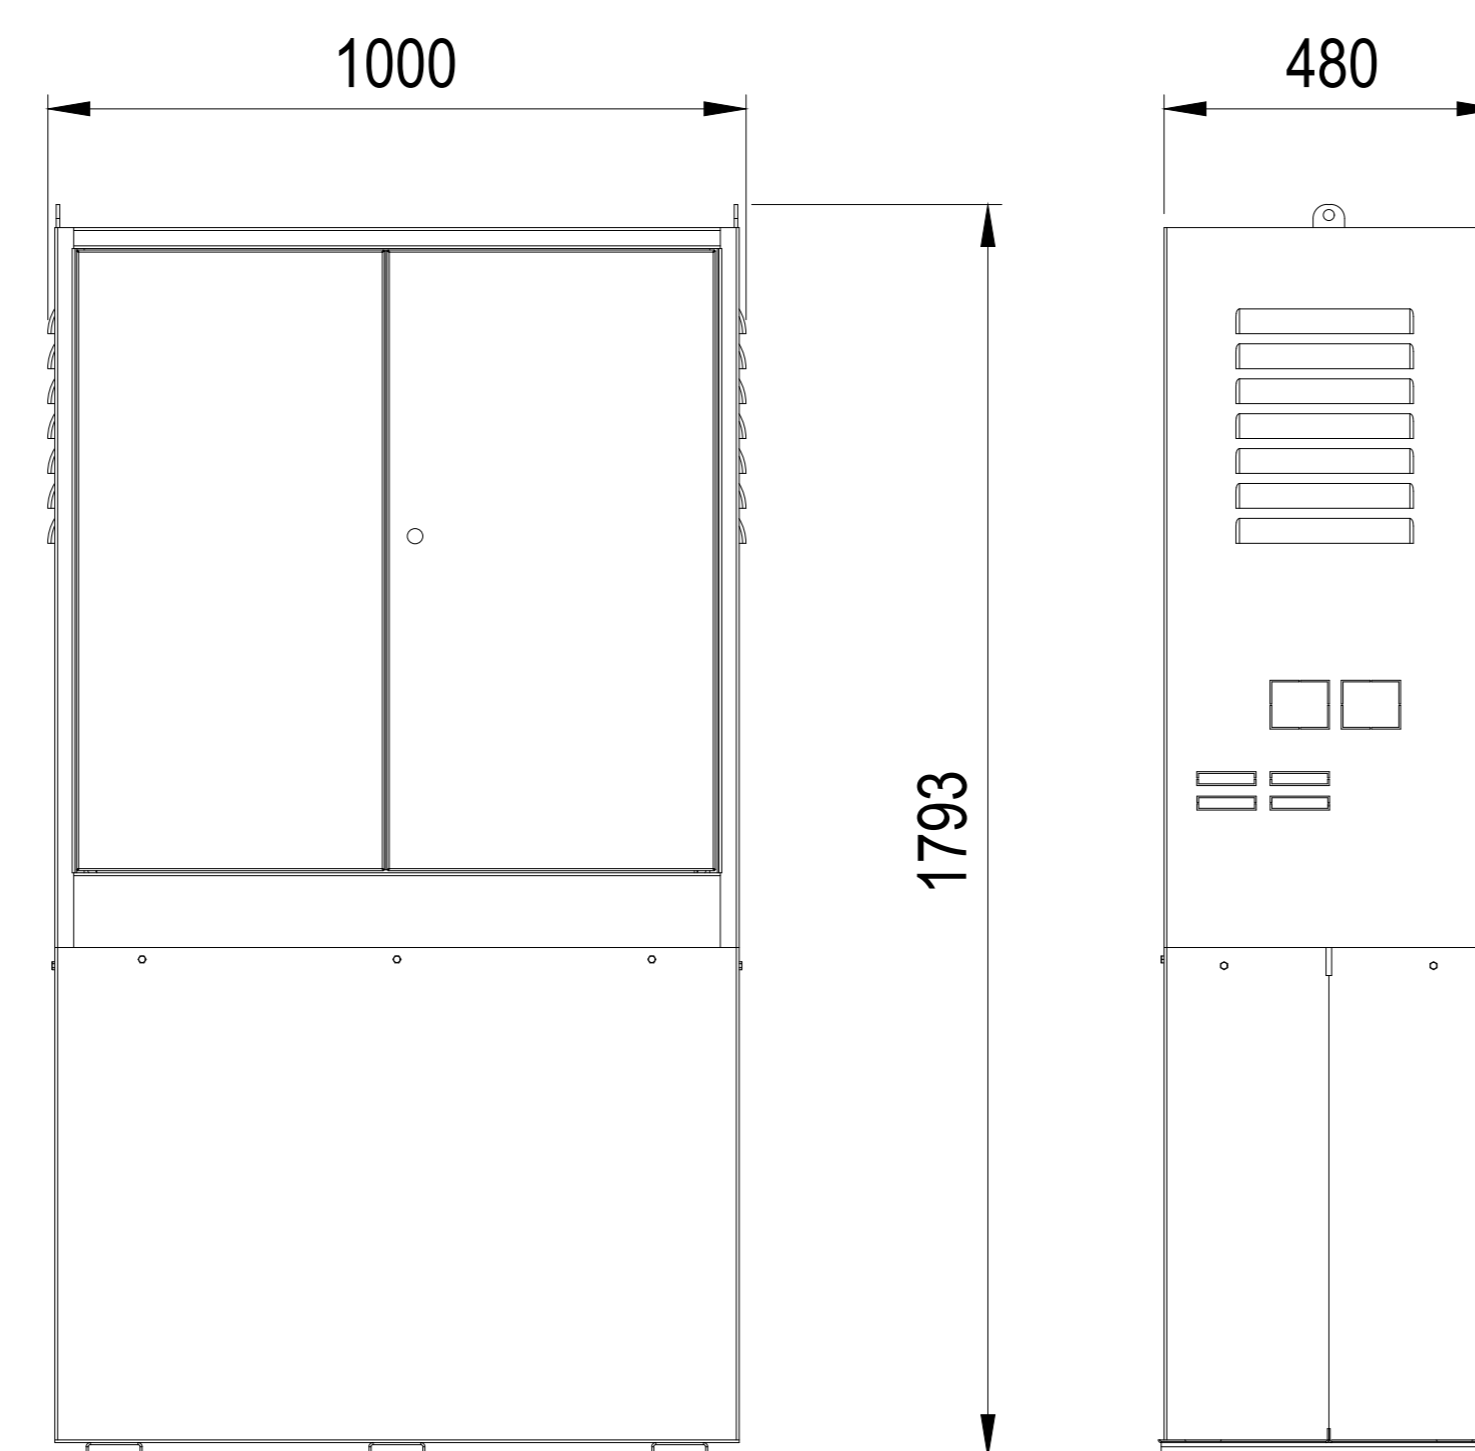
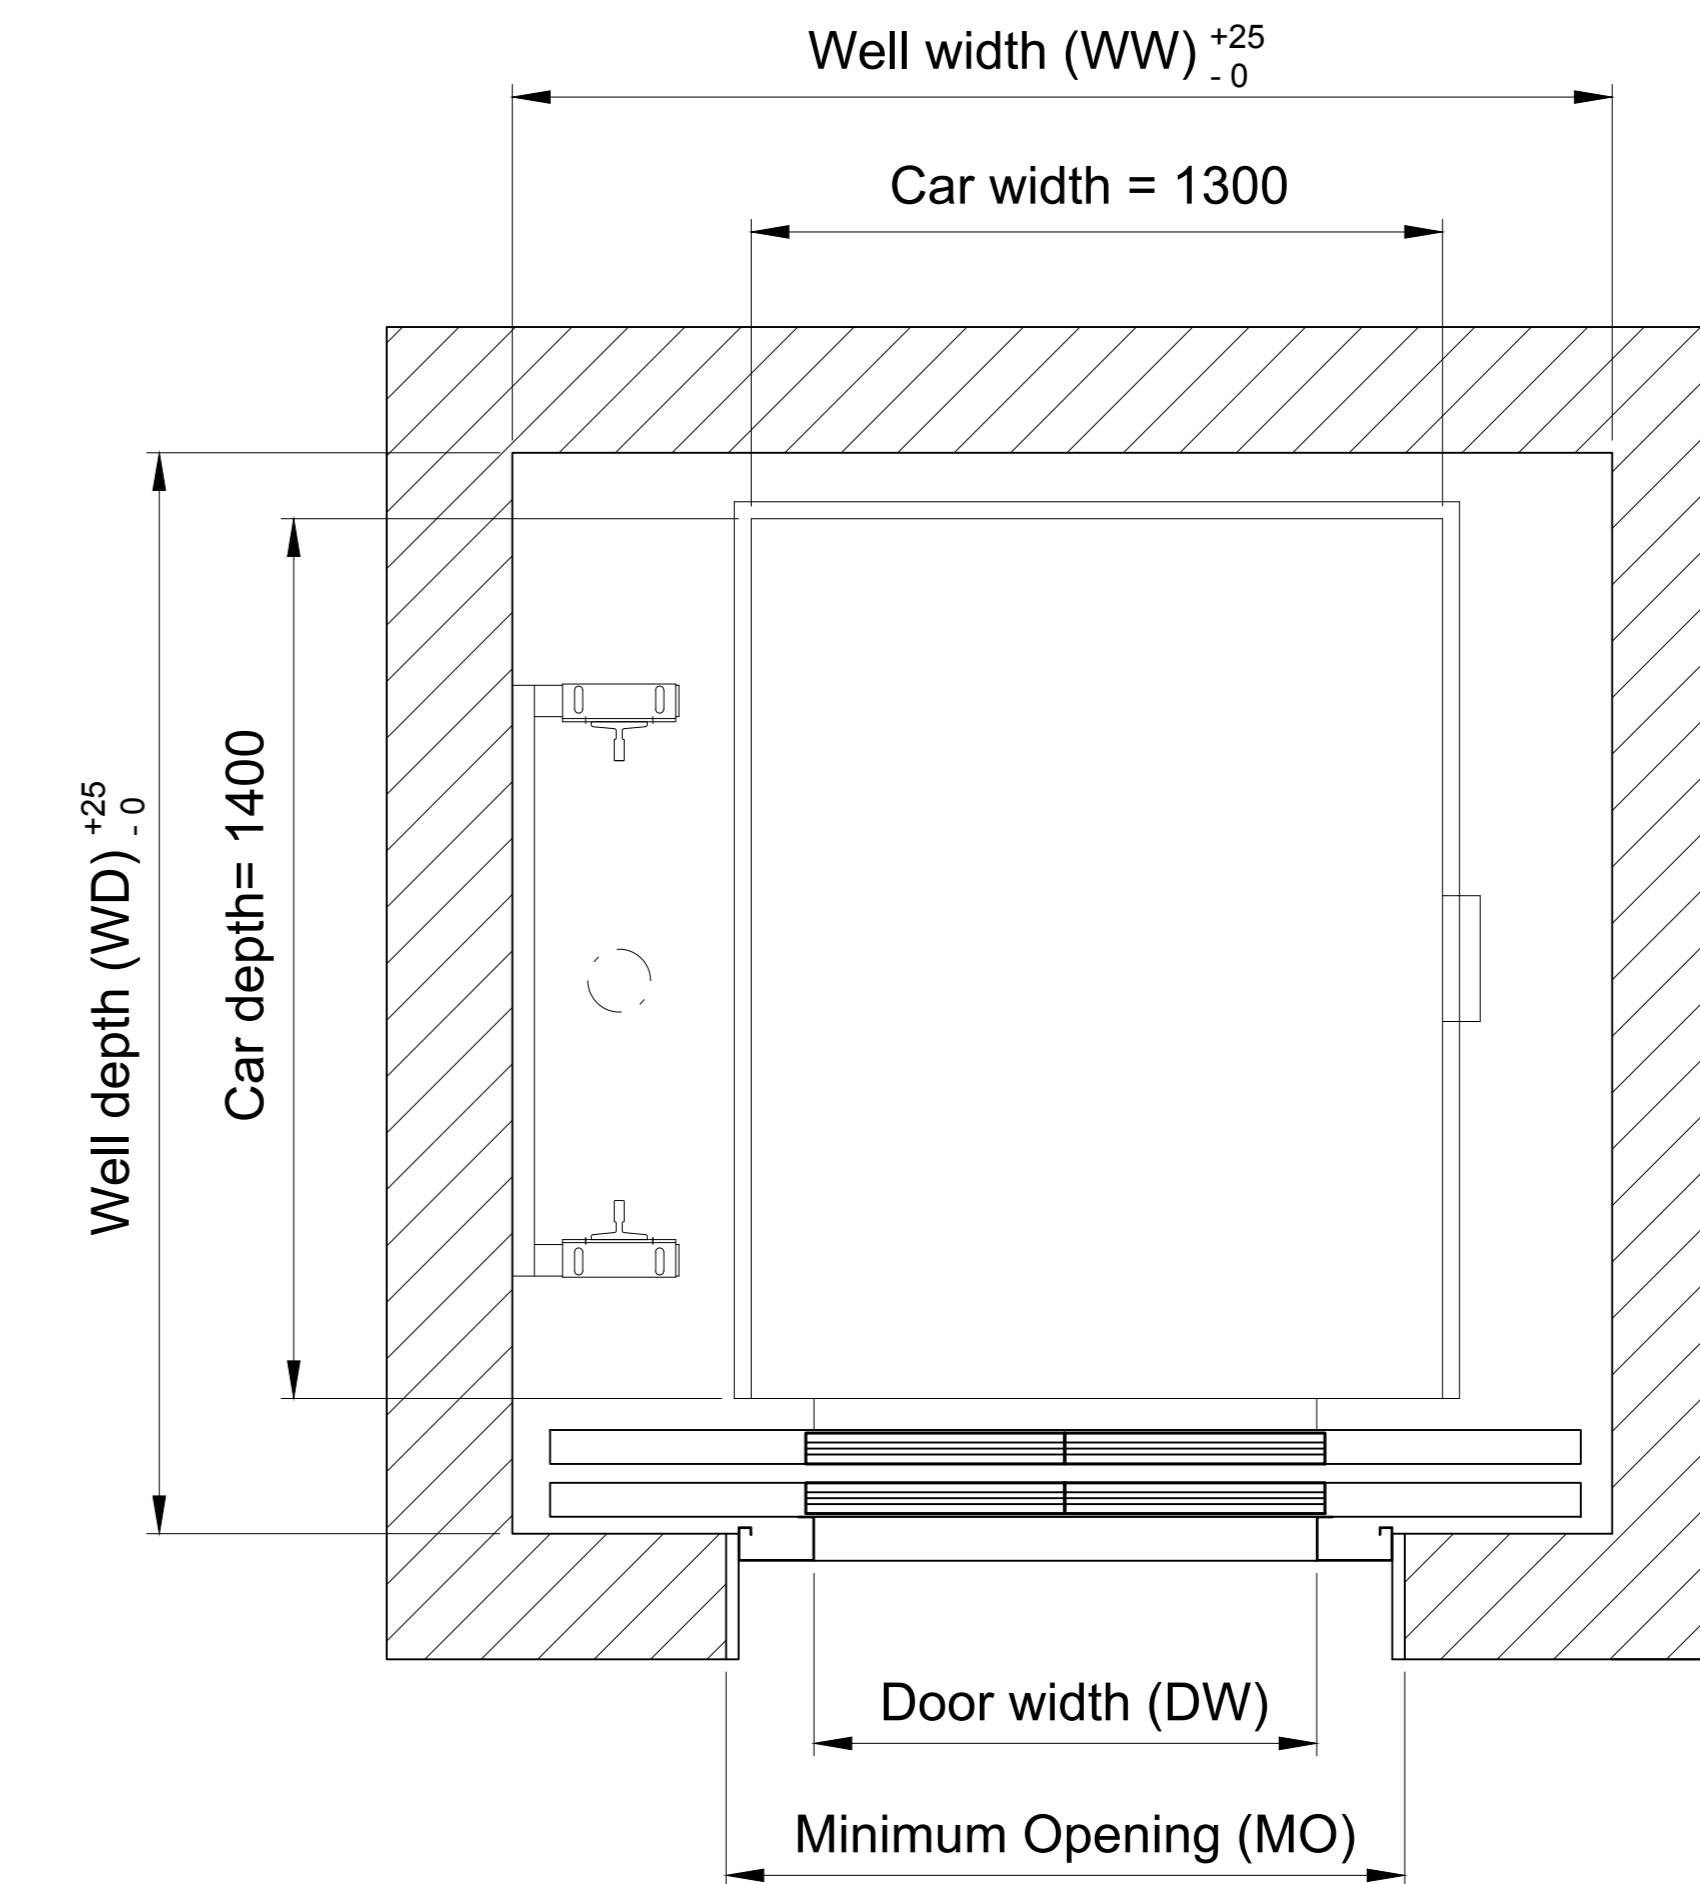
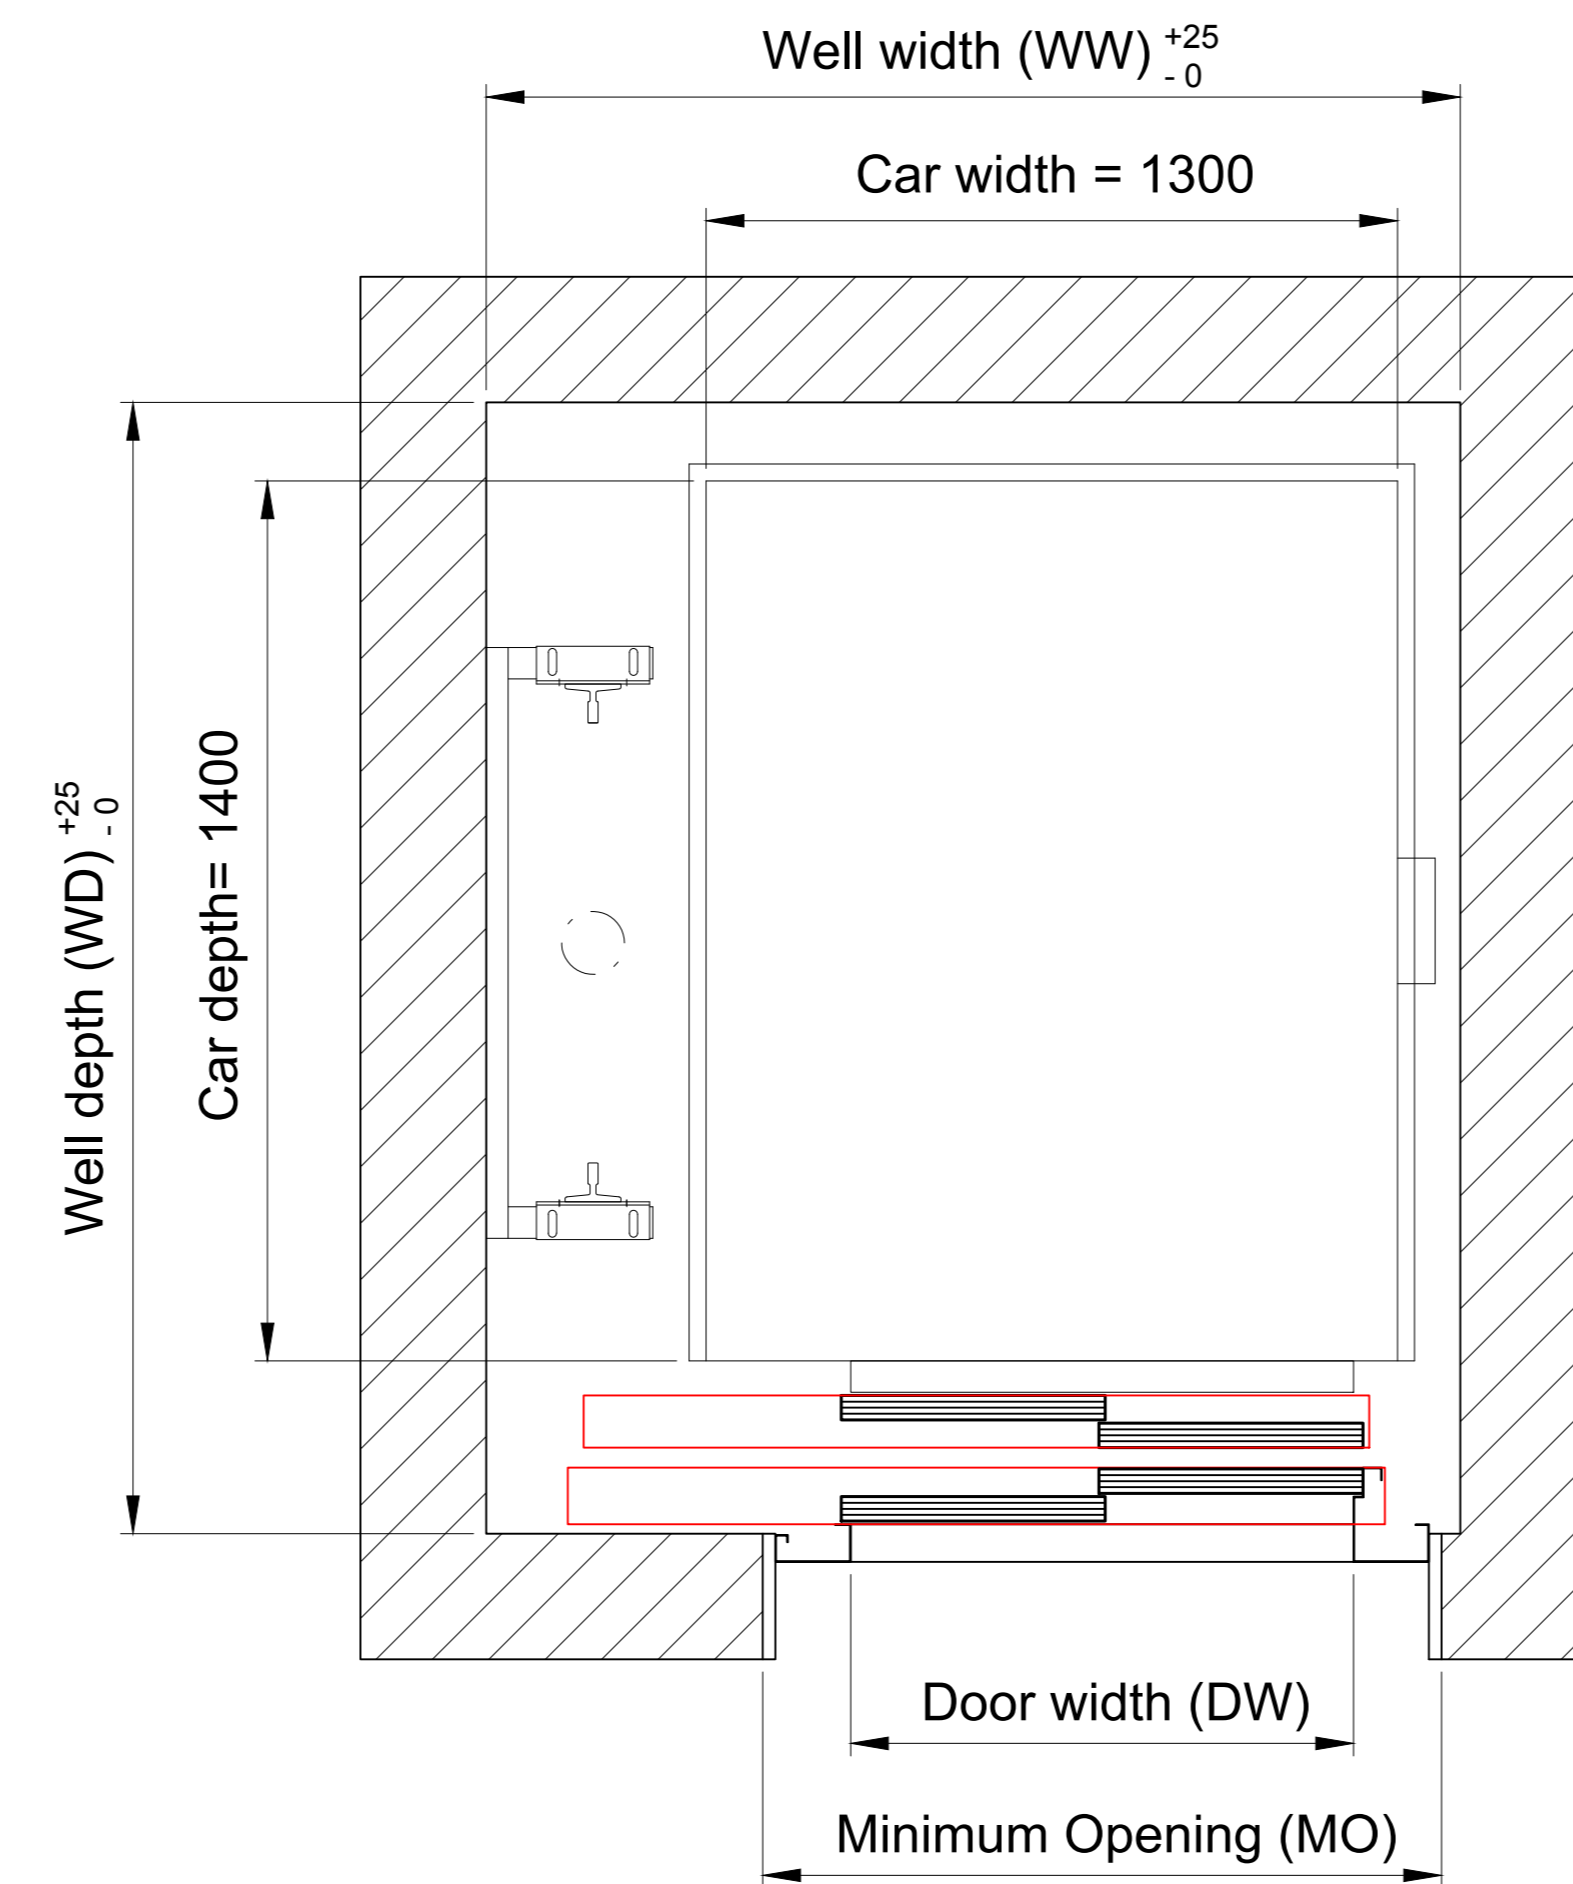


Maxilift 2.0

10 Person (800kg)

Hydraulic Machine Room

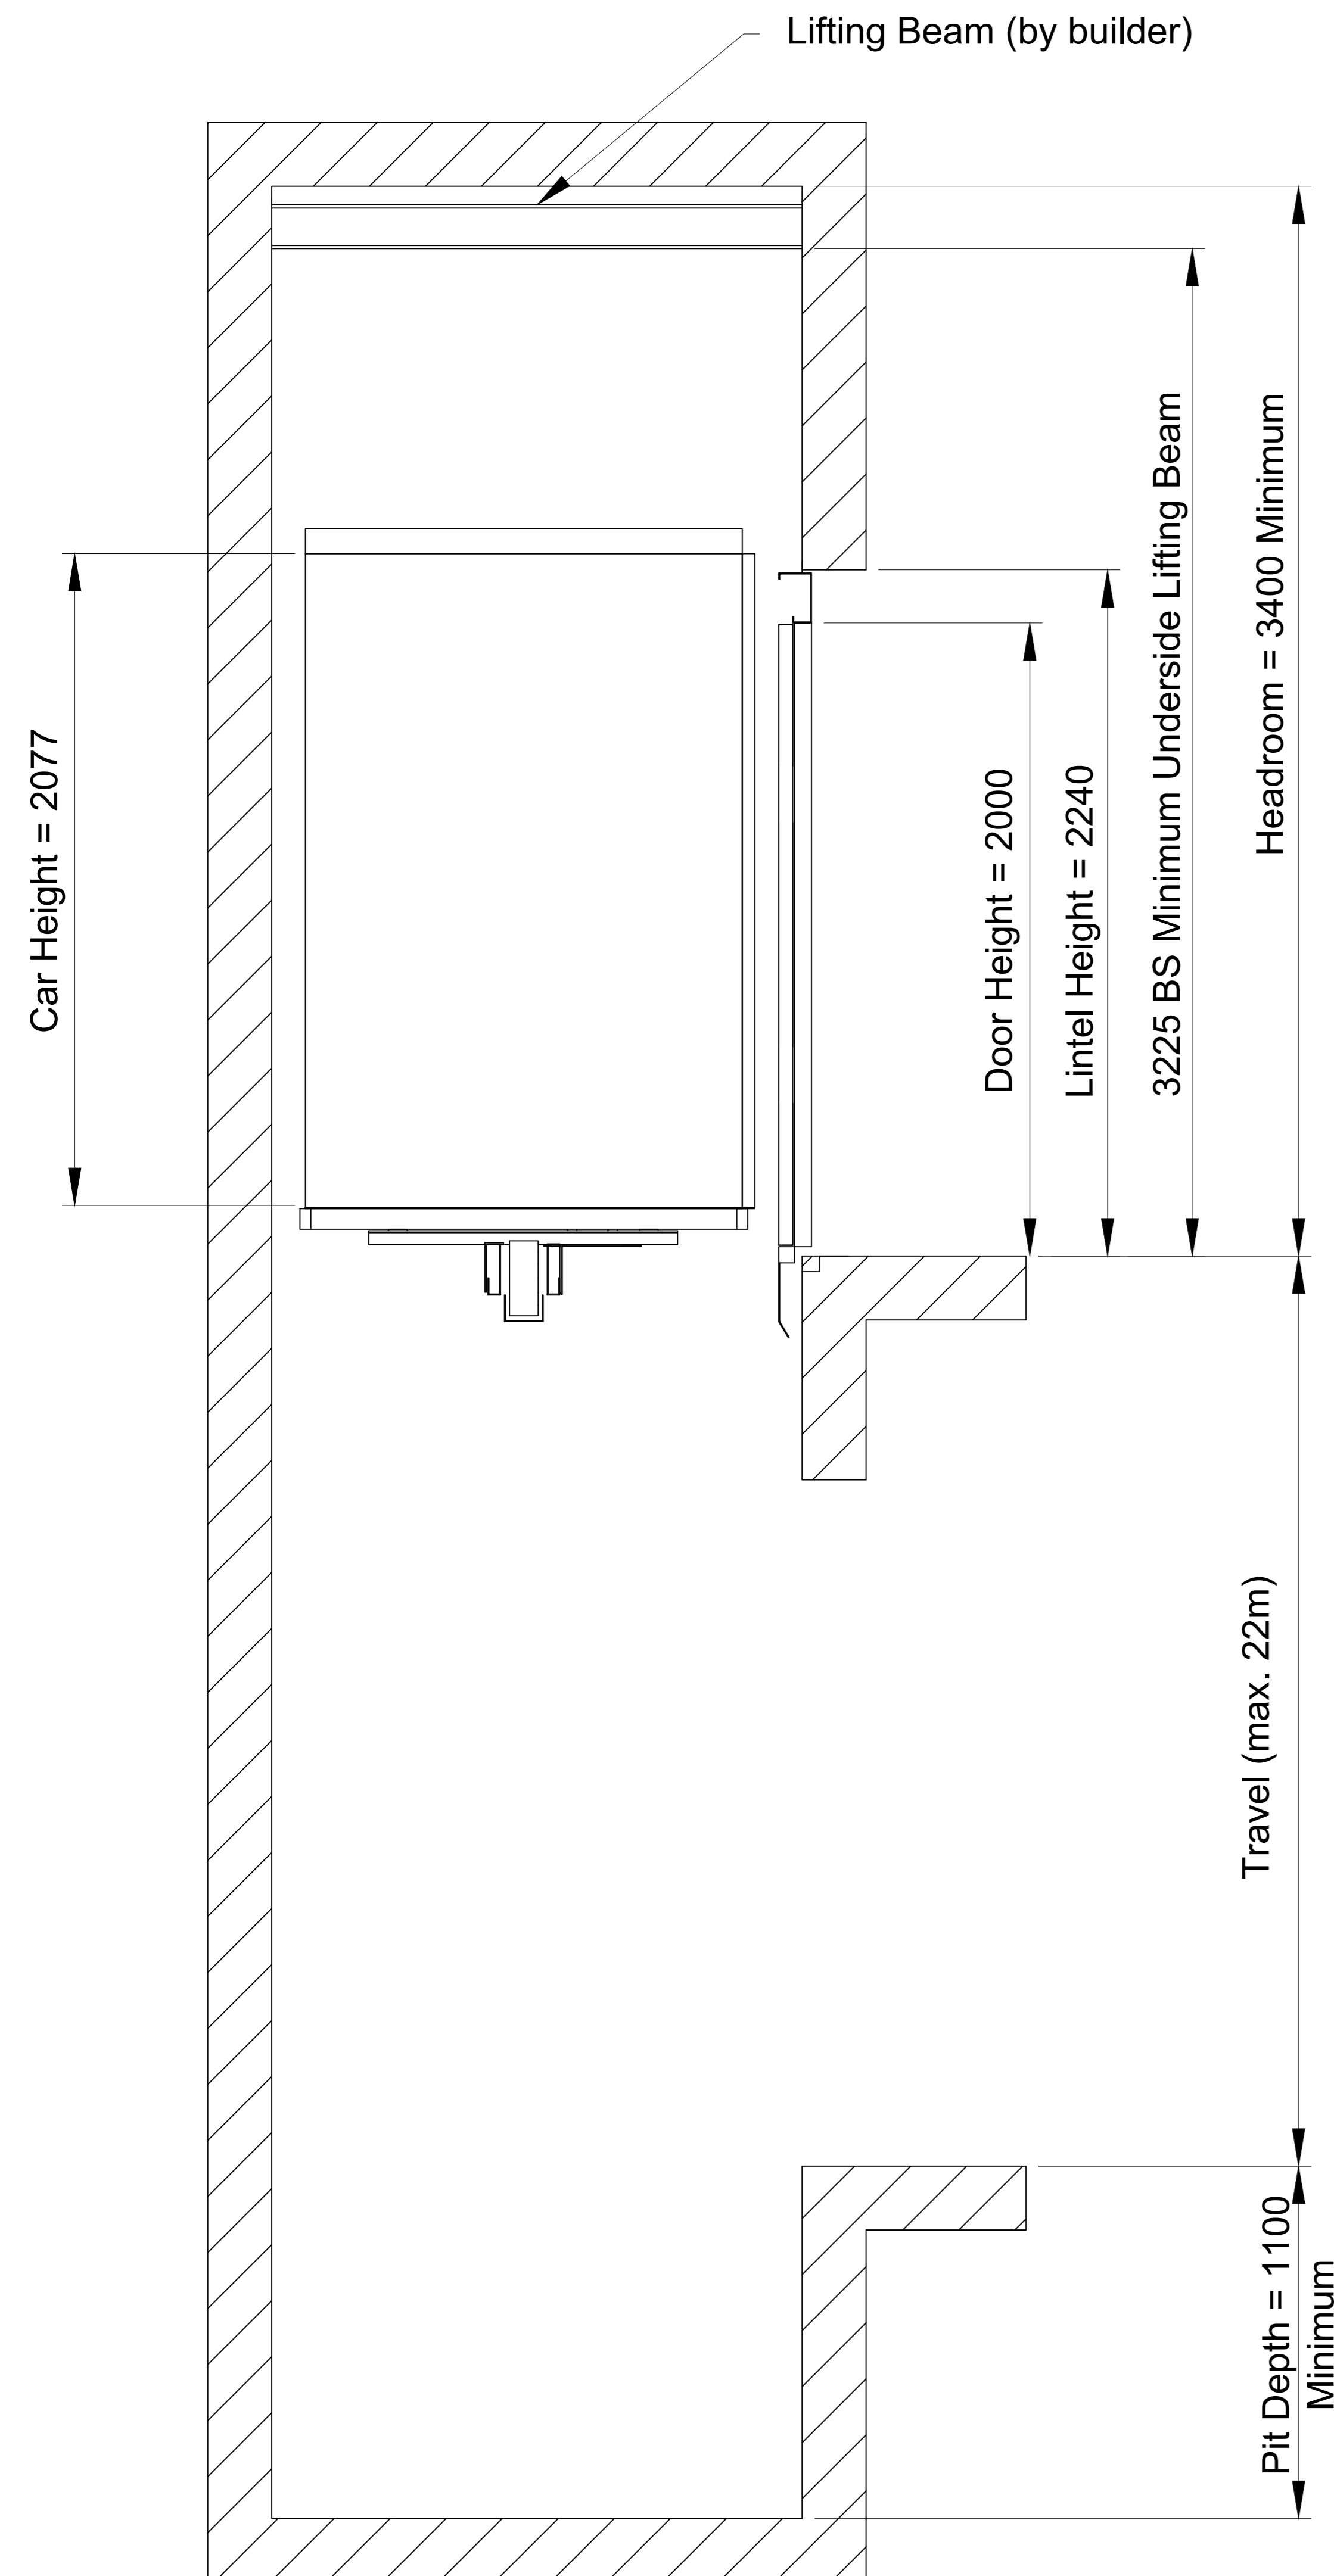

Lift Machinery Cabinet
with integrated hydraulic tank. Must be located within 8m of lift well

Waiver:

This data sheet is for guidance only and must not be used for proper working drawings. Please contact Stannah Lifts for particular details before proceeding. Owing to our policy of continual improvement we reserve the right to alter specifications and dimensions without prior notice

DW	Door type	Shaft Size				MO
		Single Entrance		Through Entrance		
		WW	WD	WW	WD	
800	Side Opening	1850	1775	1850	1950	1100
	Centre Opening	1900	1720	1900	1830	
900	Side Opening	1850	1775	1850	1950	1200
	Centre Opening	2020	1720	2020	1830	