
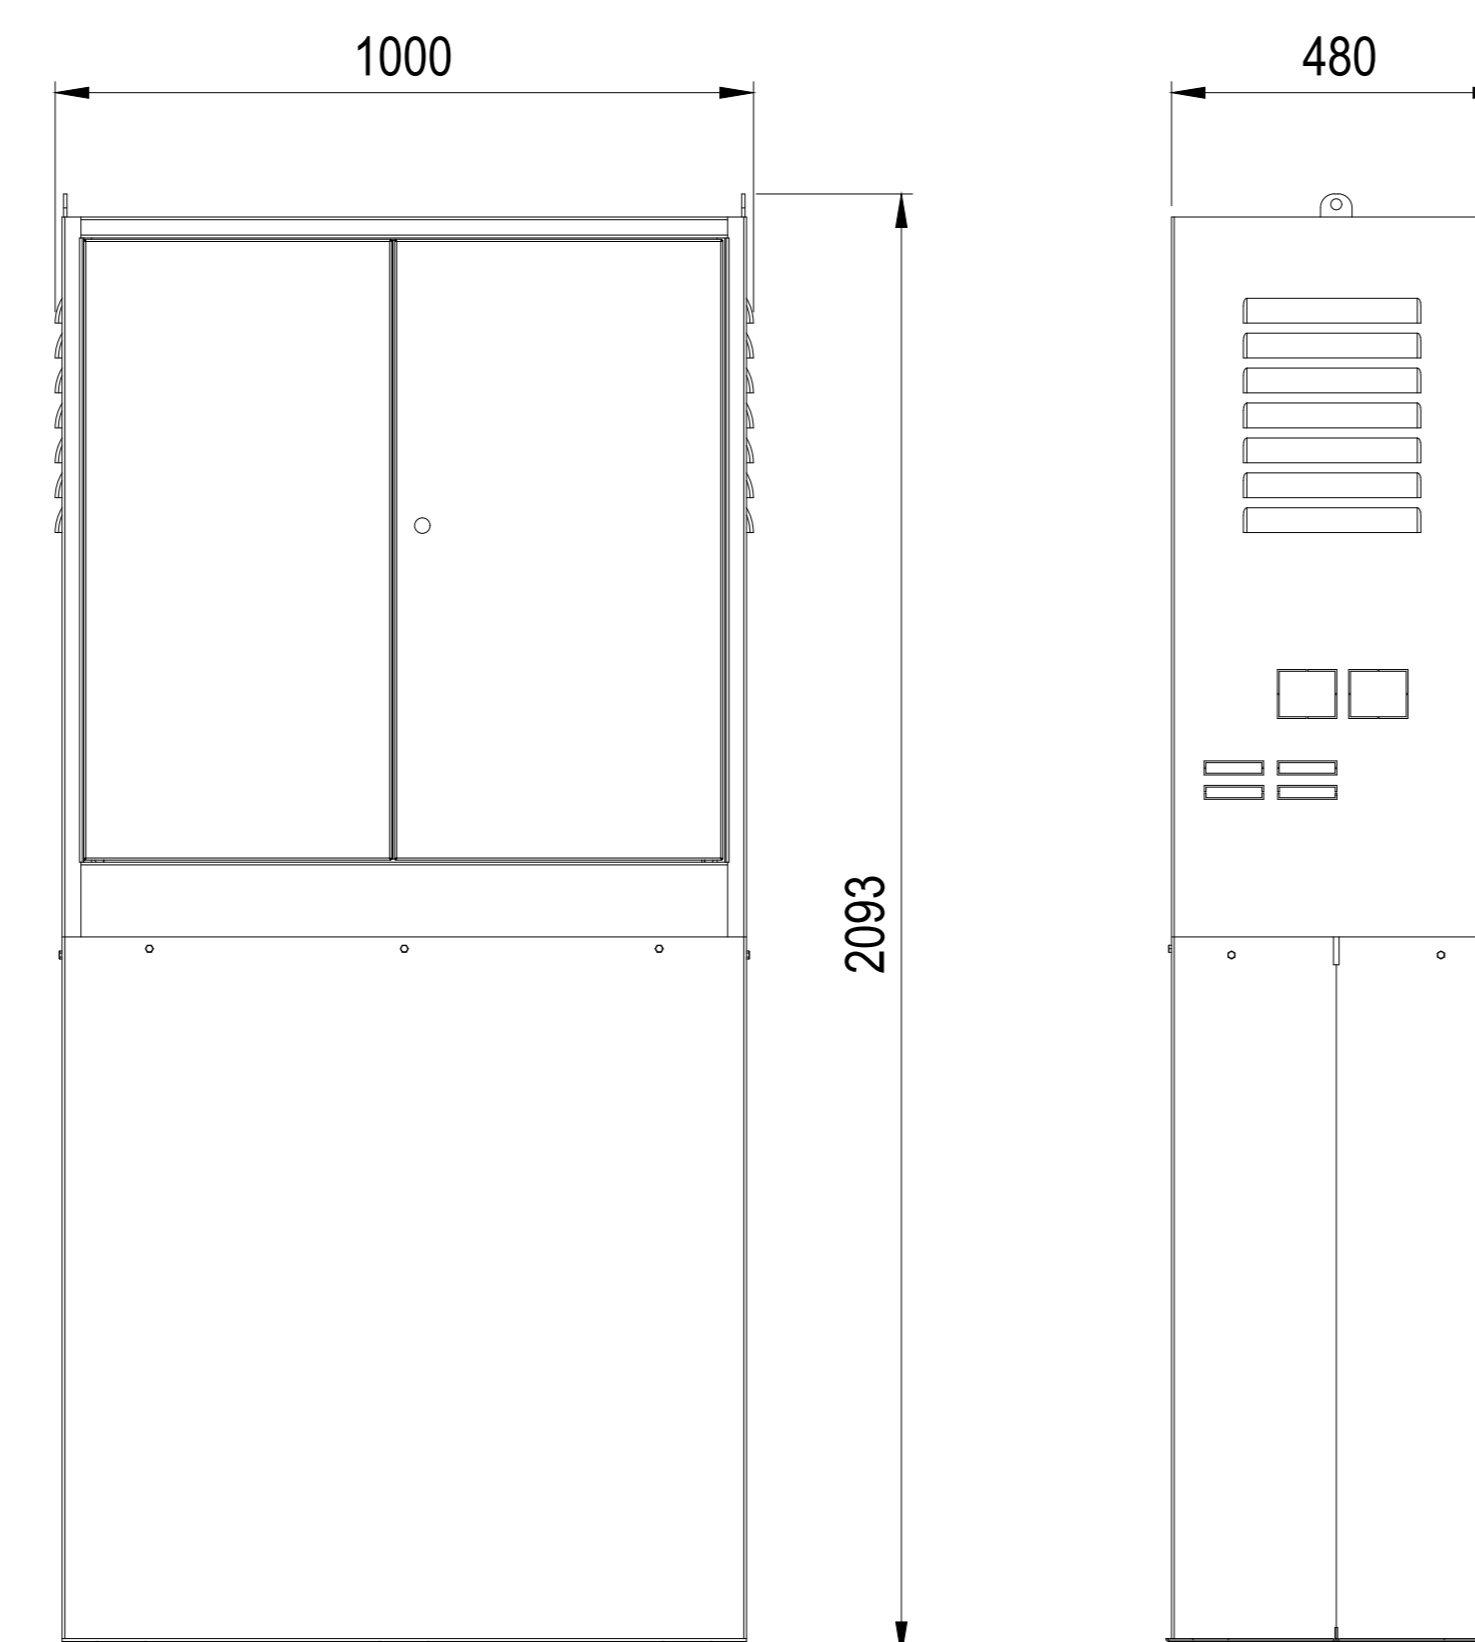
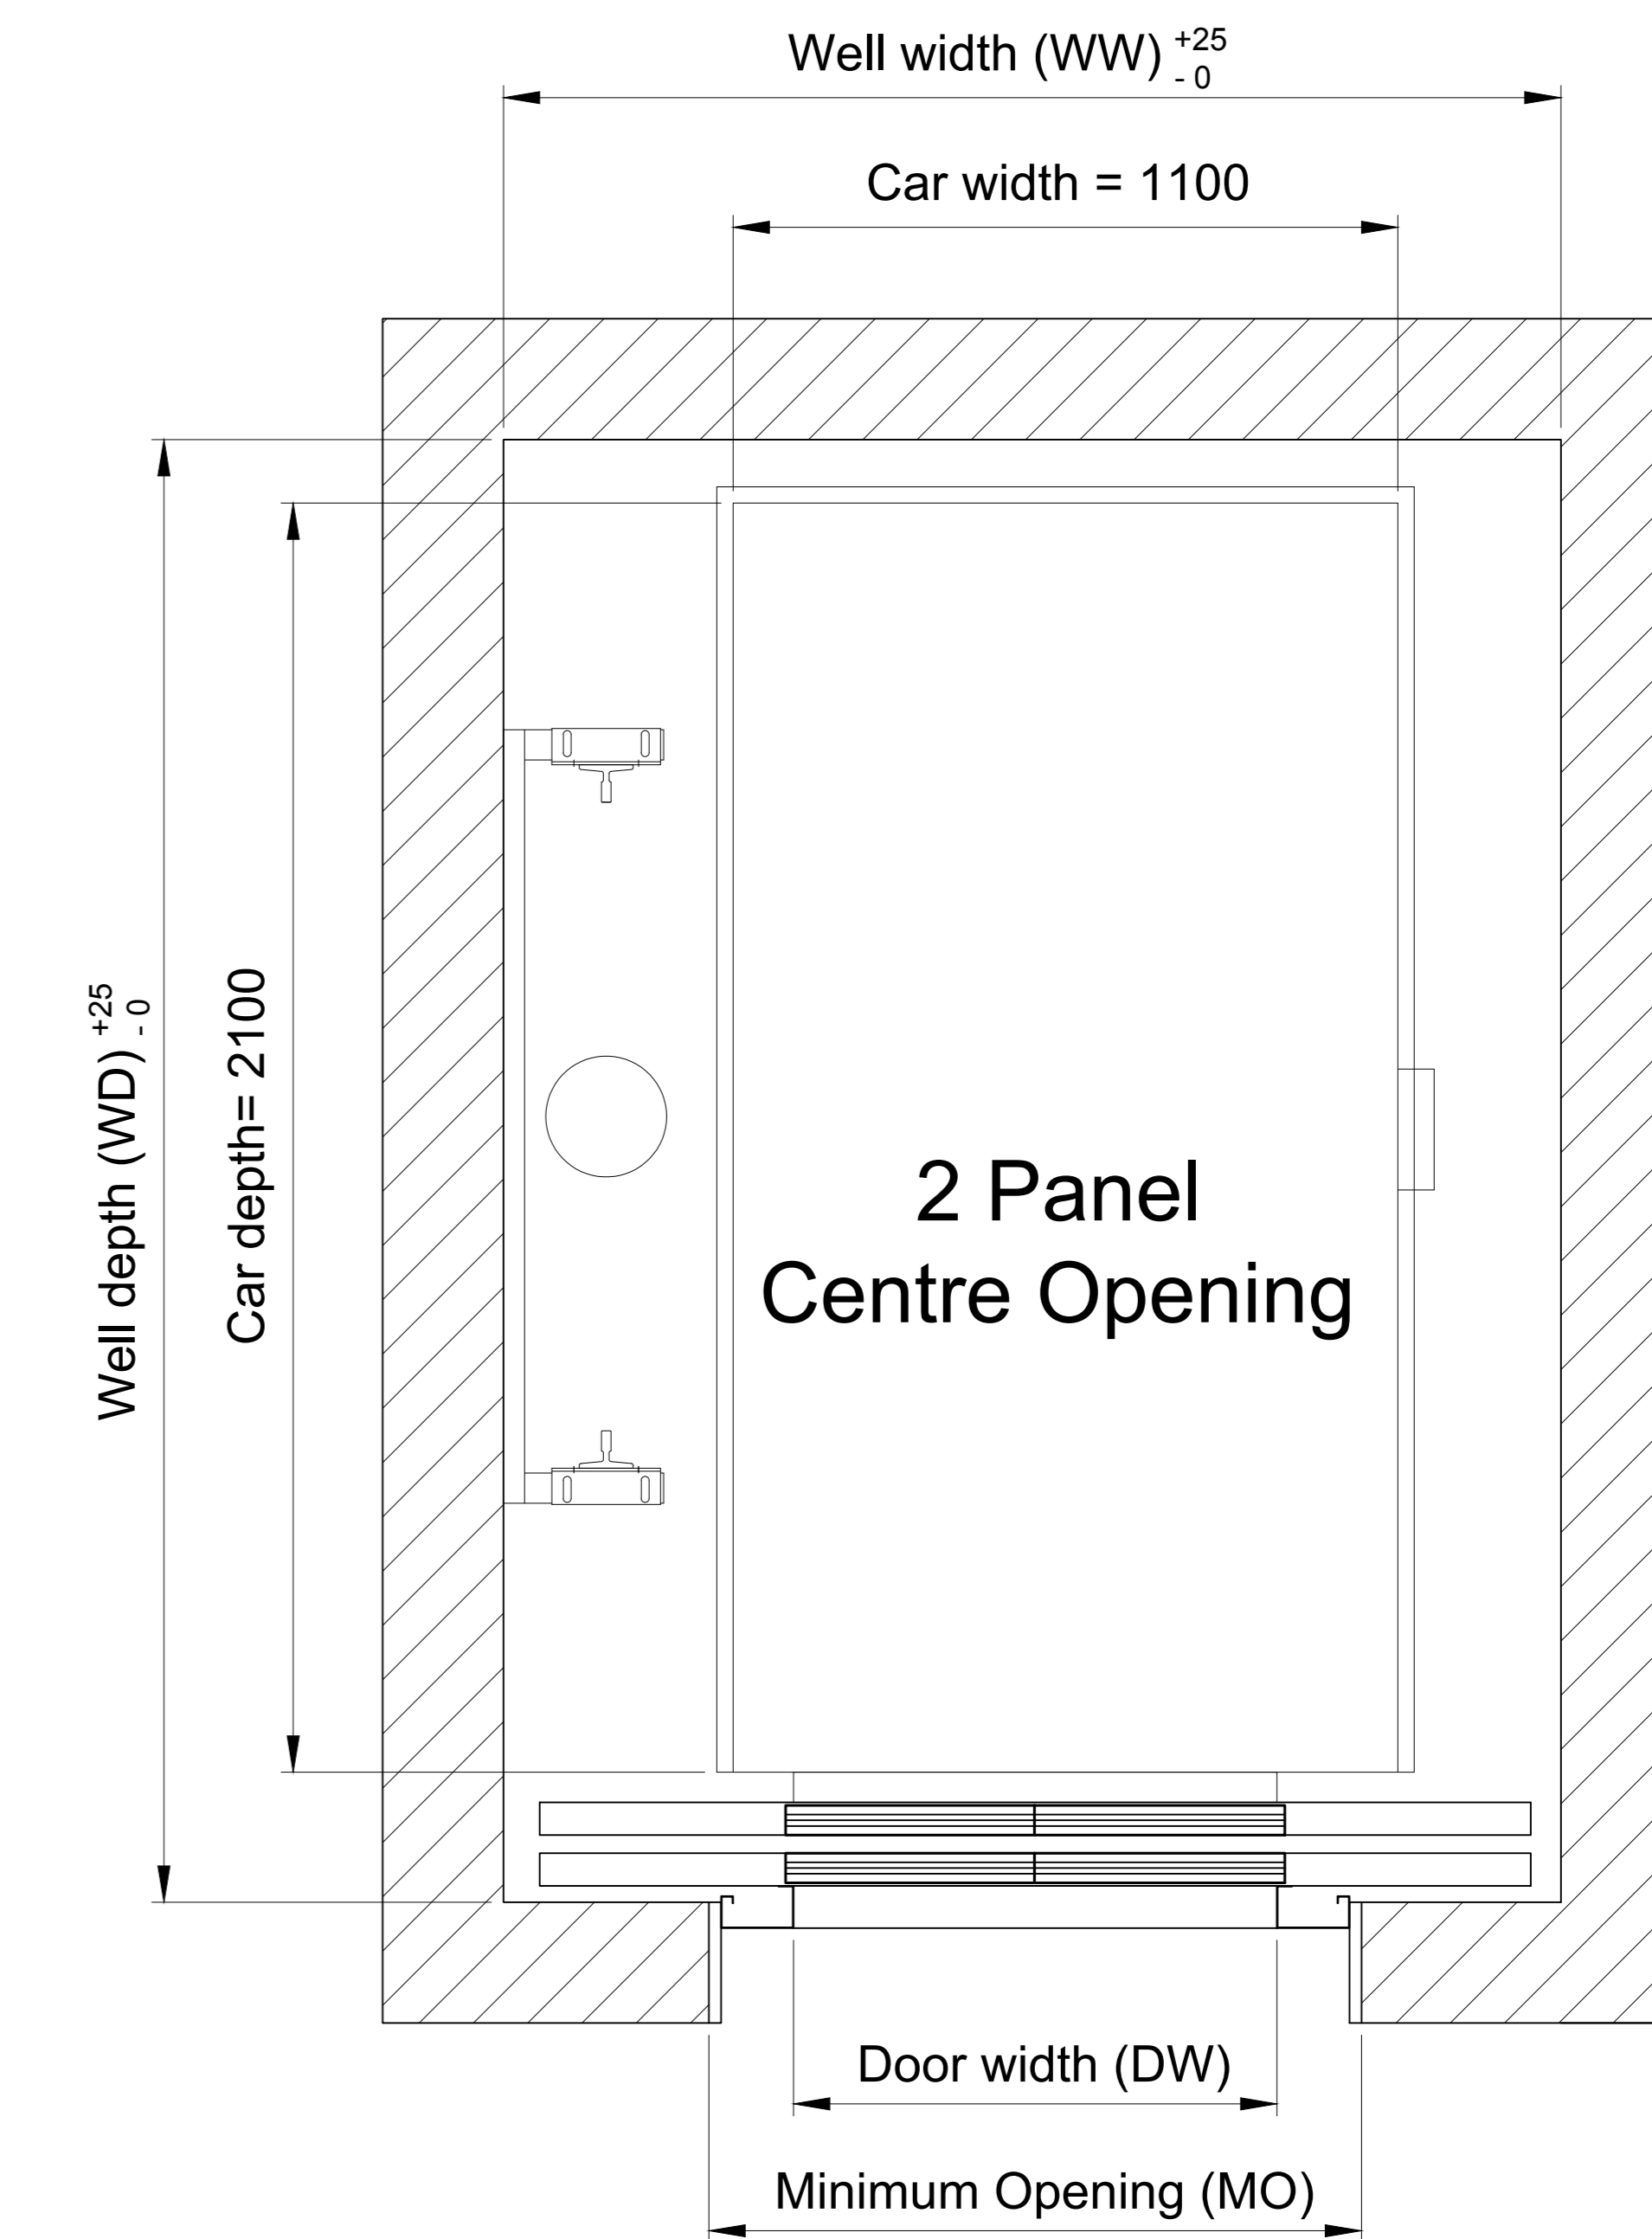
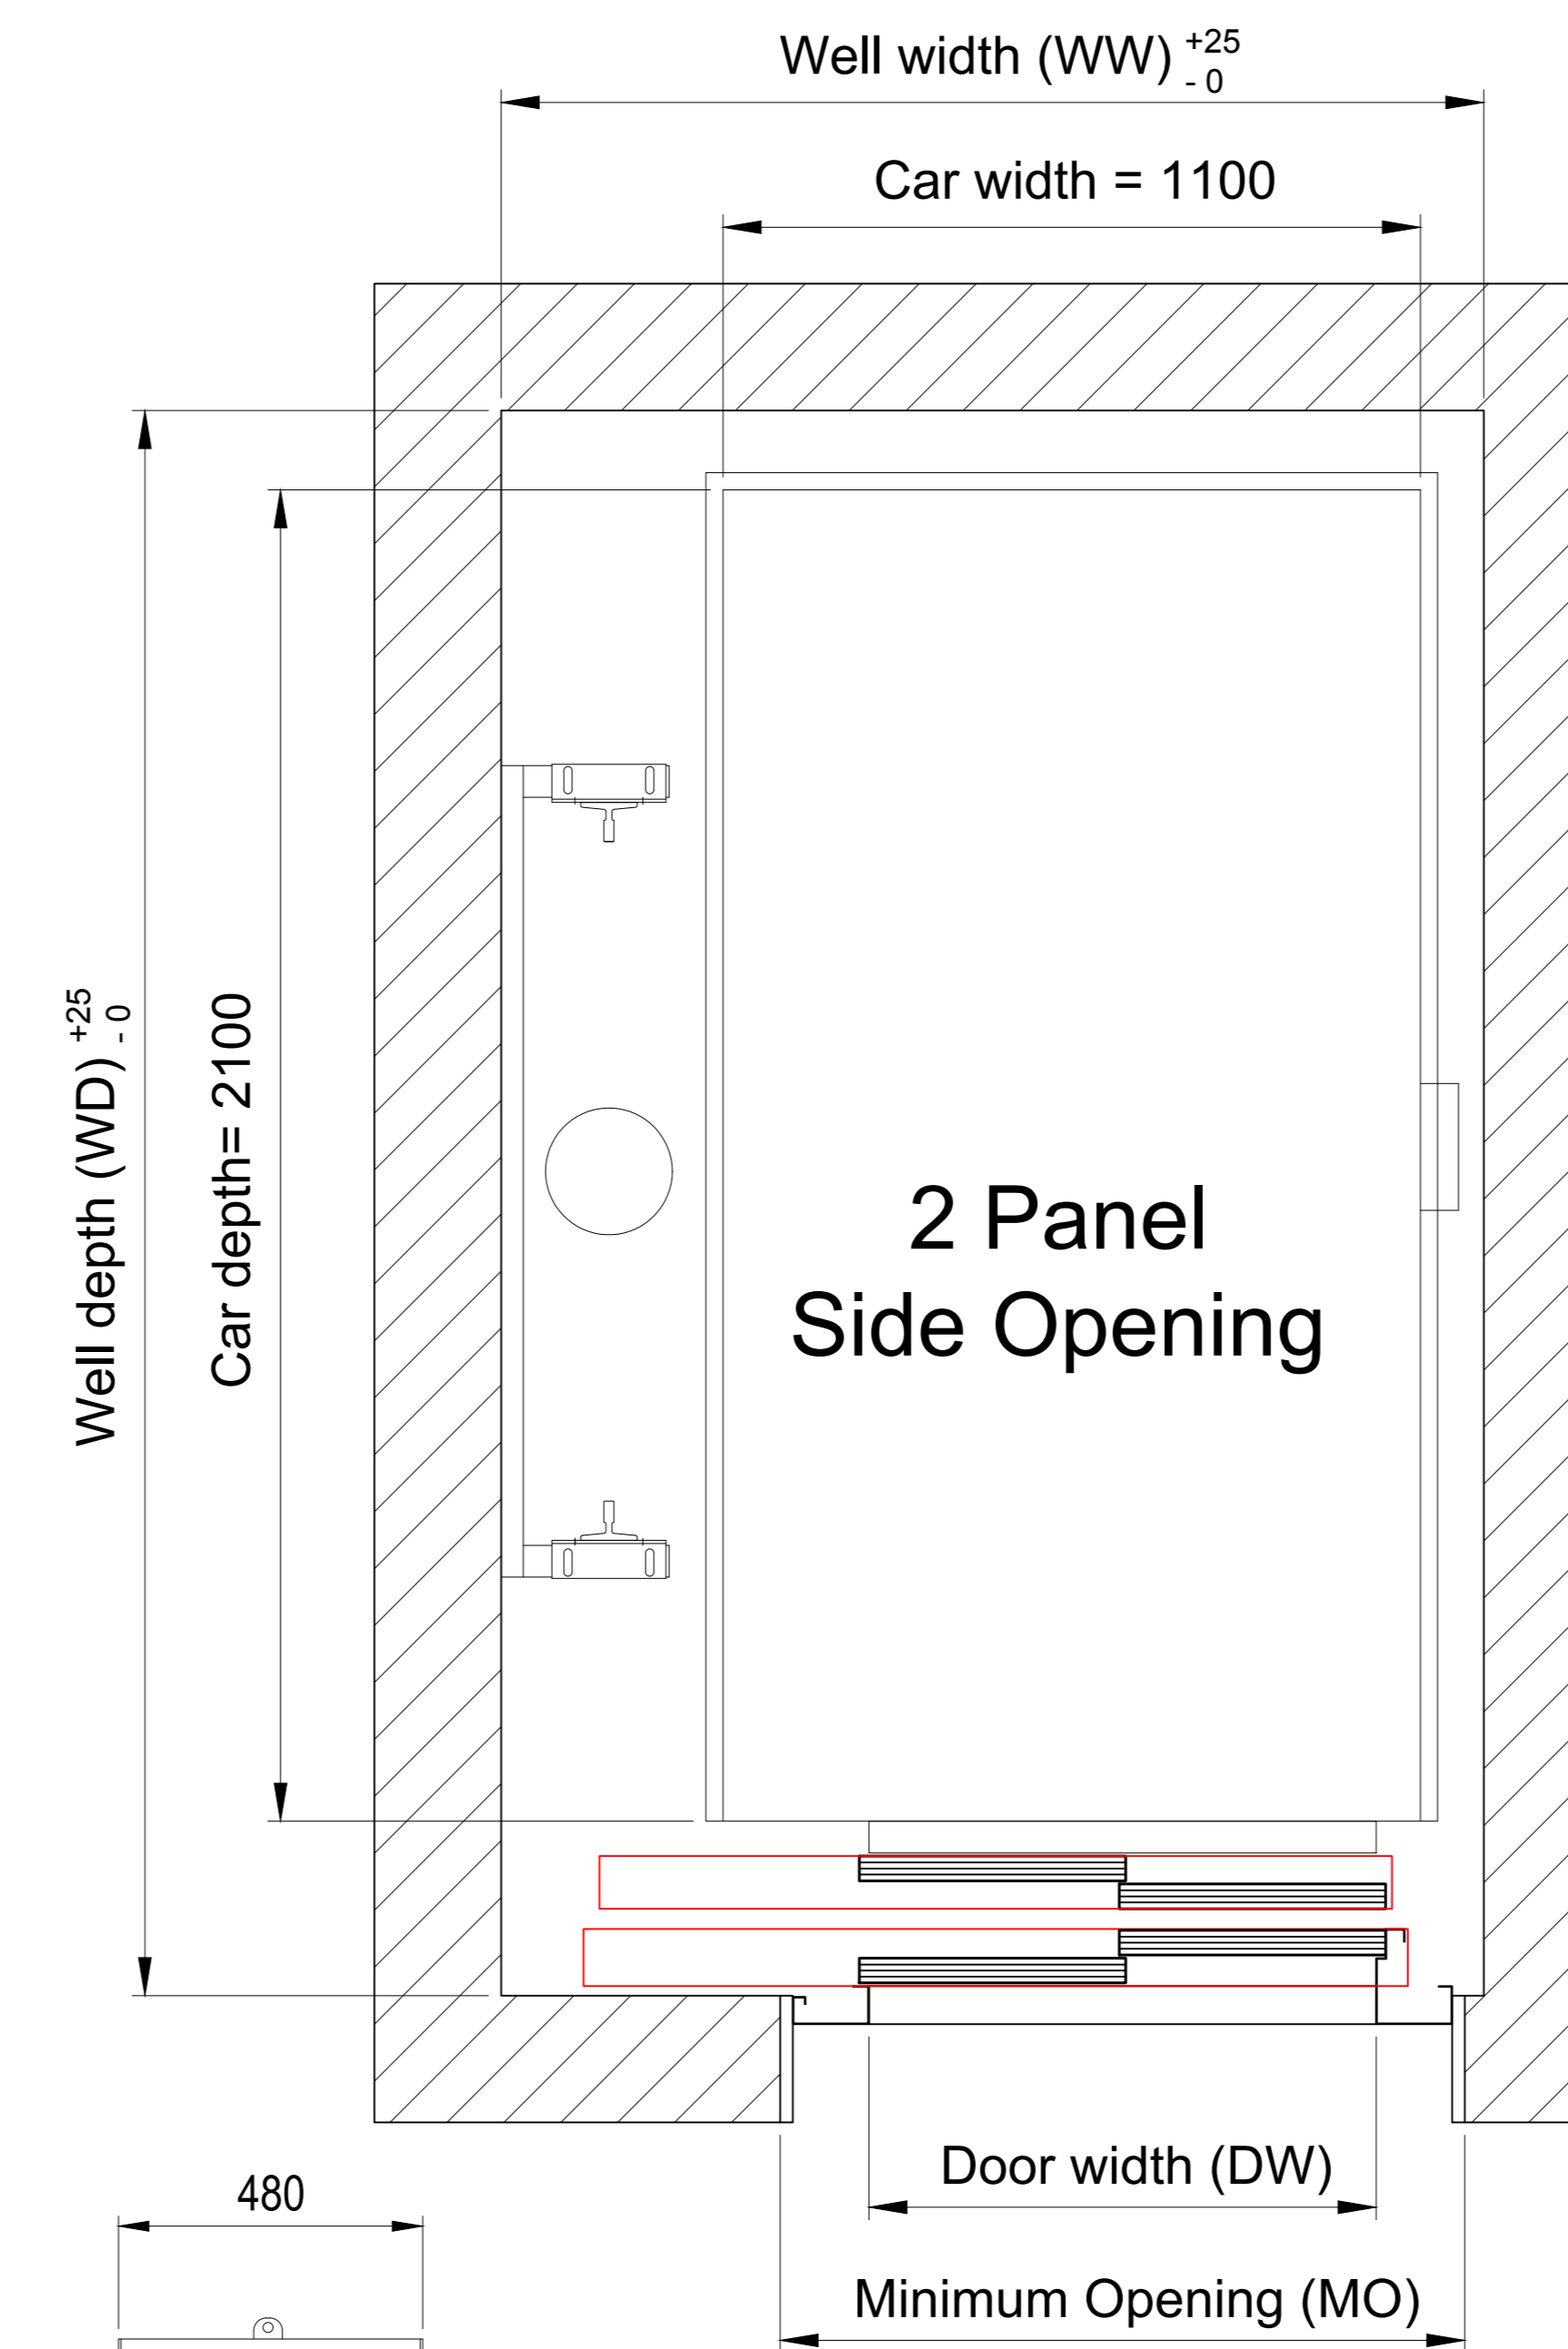


# Maxilift 2.0

## 13 Person Stretcher (1000kg)

### Hydraulic Machine Room

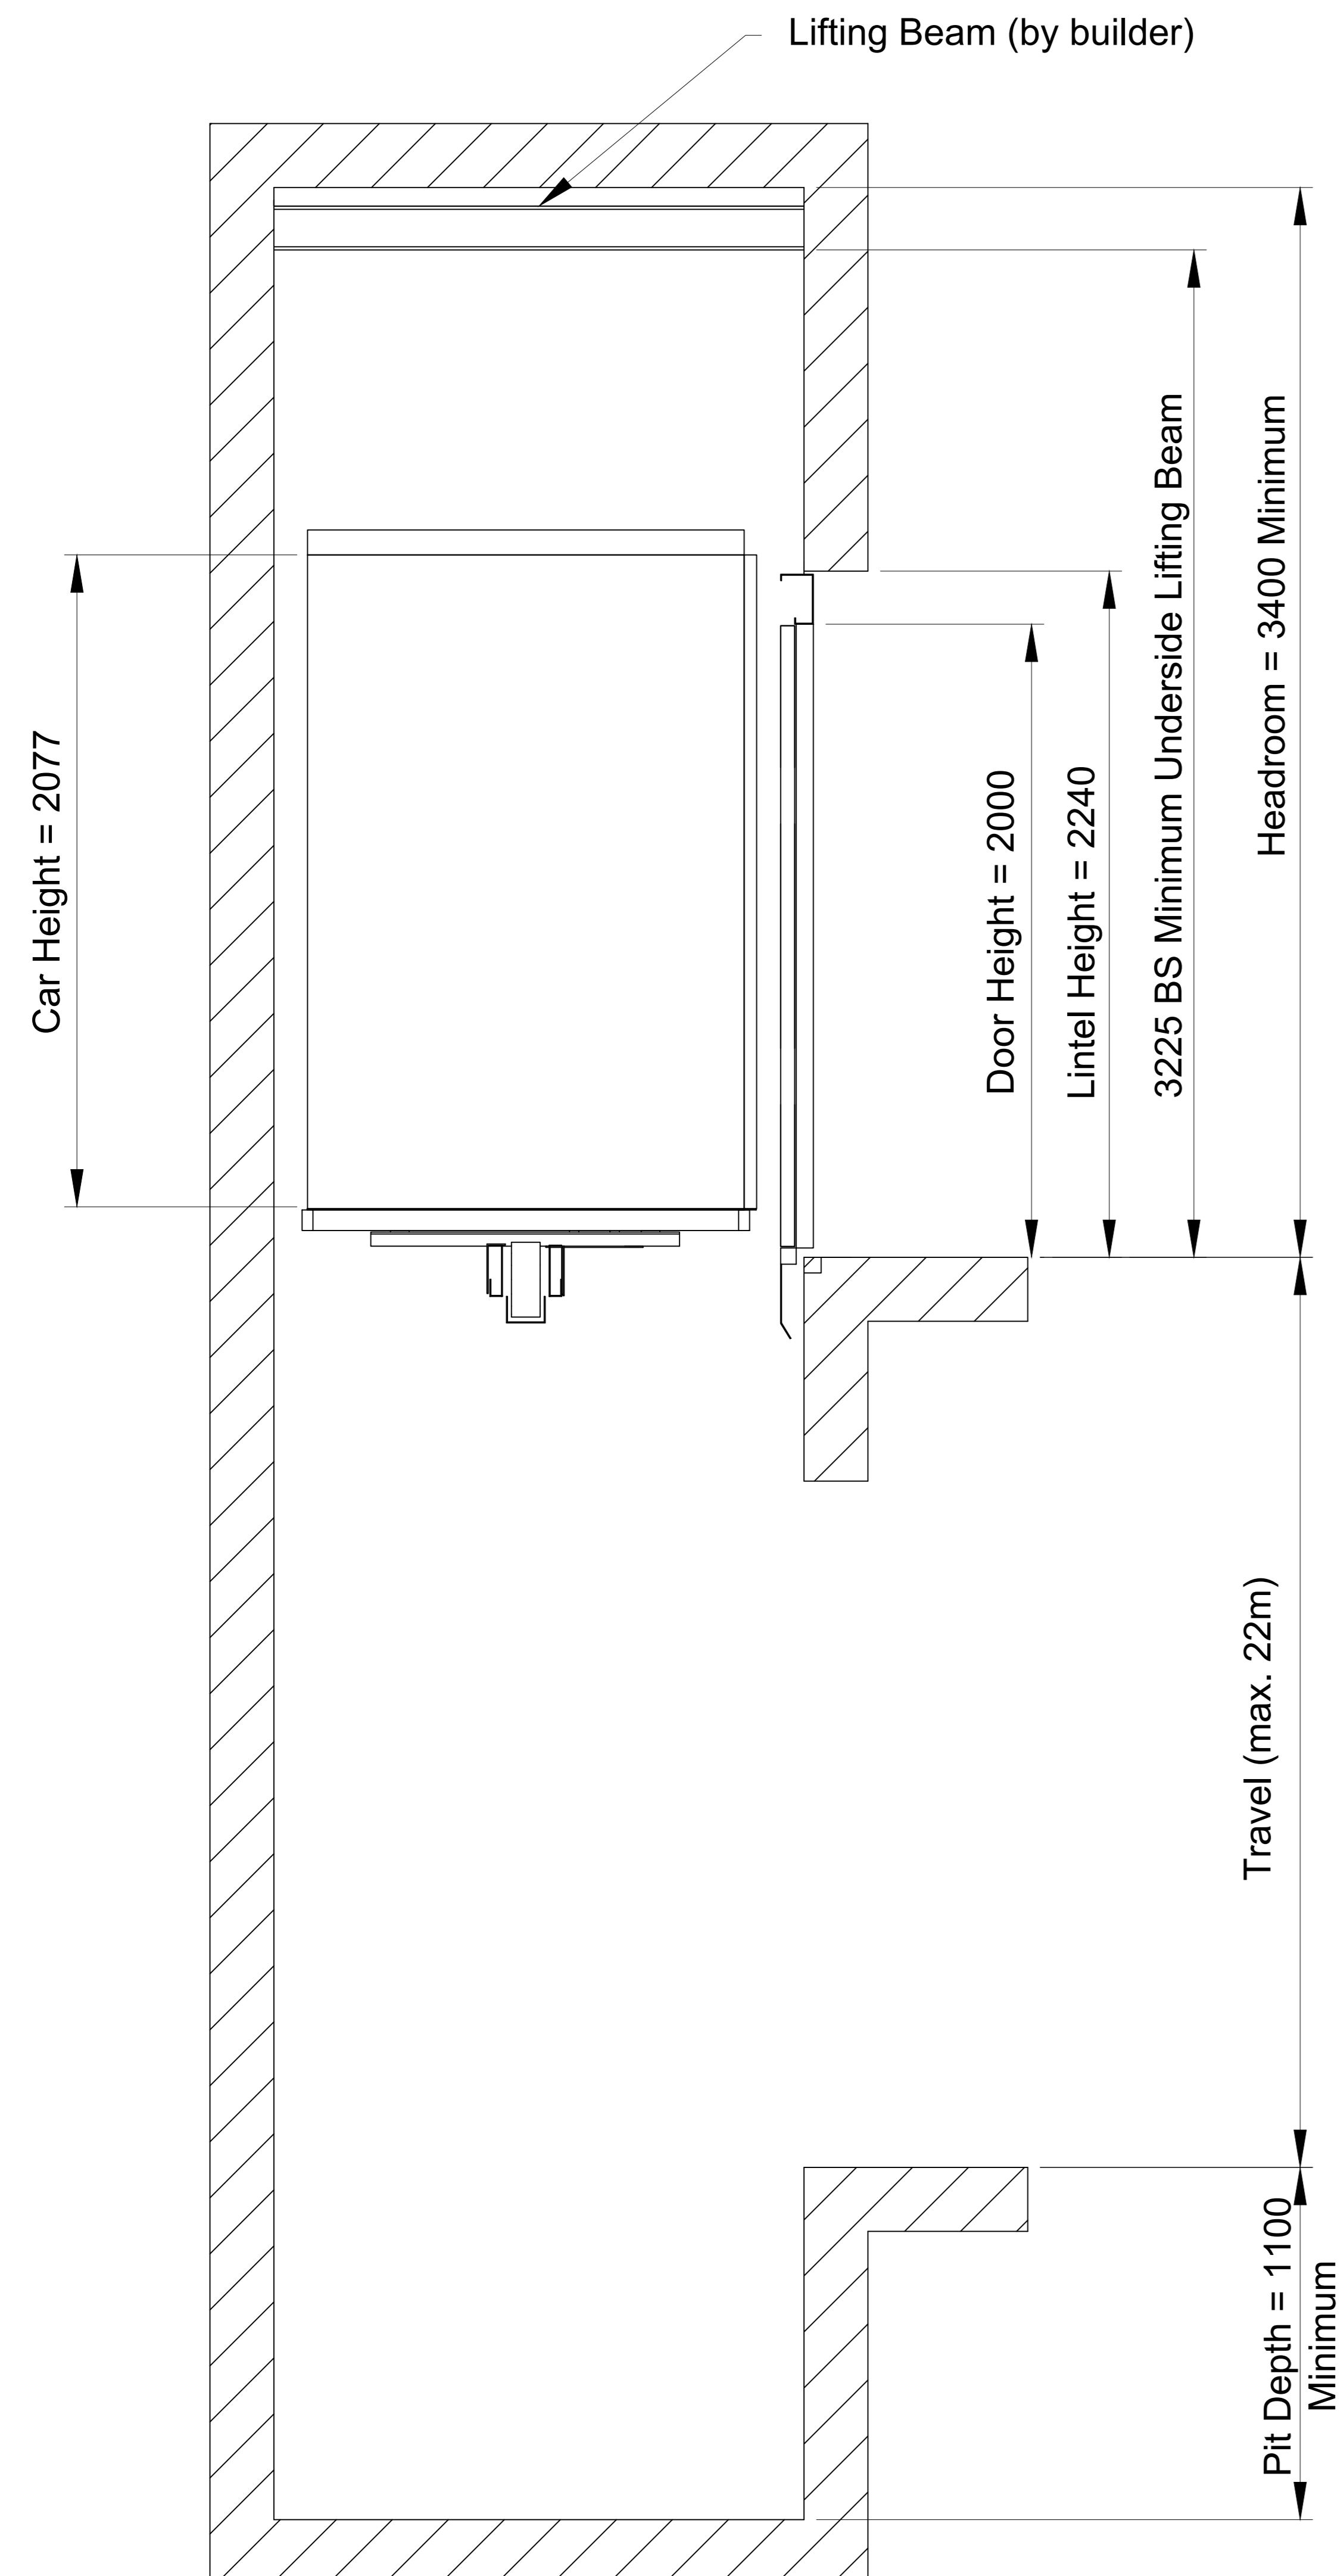

**Lift Machinery Cabinet**  
with integrated hydraulic tank. Must be located within 8m of lift well

		Shaft Size						
		Single Entrance		Through Entrance		Adjacent Entrance		
DW	Door type	WW	WD	WW	WD	WW	WD	MO
800	Side Opening	1650	2500	1650	2650	1775	2500	1100
	Centre Opening	1800	2400	1800	2530			
900	Side Opening	1650	2500	1650	2650	1775	2500	1200
	Centre Opening	2000	2400	2000	2530			

**Waiver:**

This data sheet is for guidance only and must not be used for proper working drawings. Please contact Stannah Lifts for particular details before proceeding. Owing to our policy of continual improvement we reserve the right to alter specifications and dimensions without prior notice