
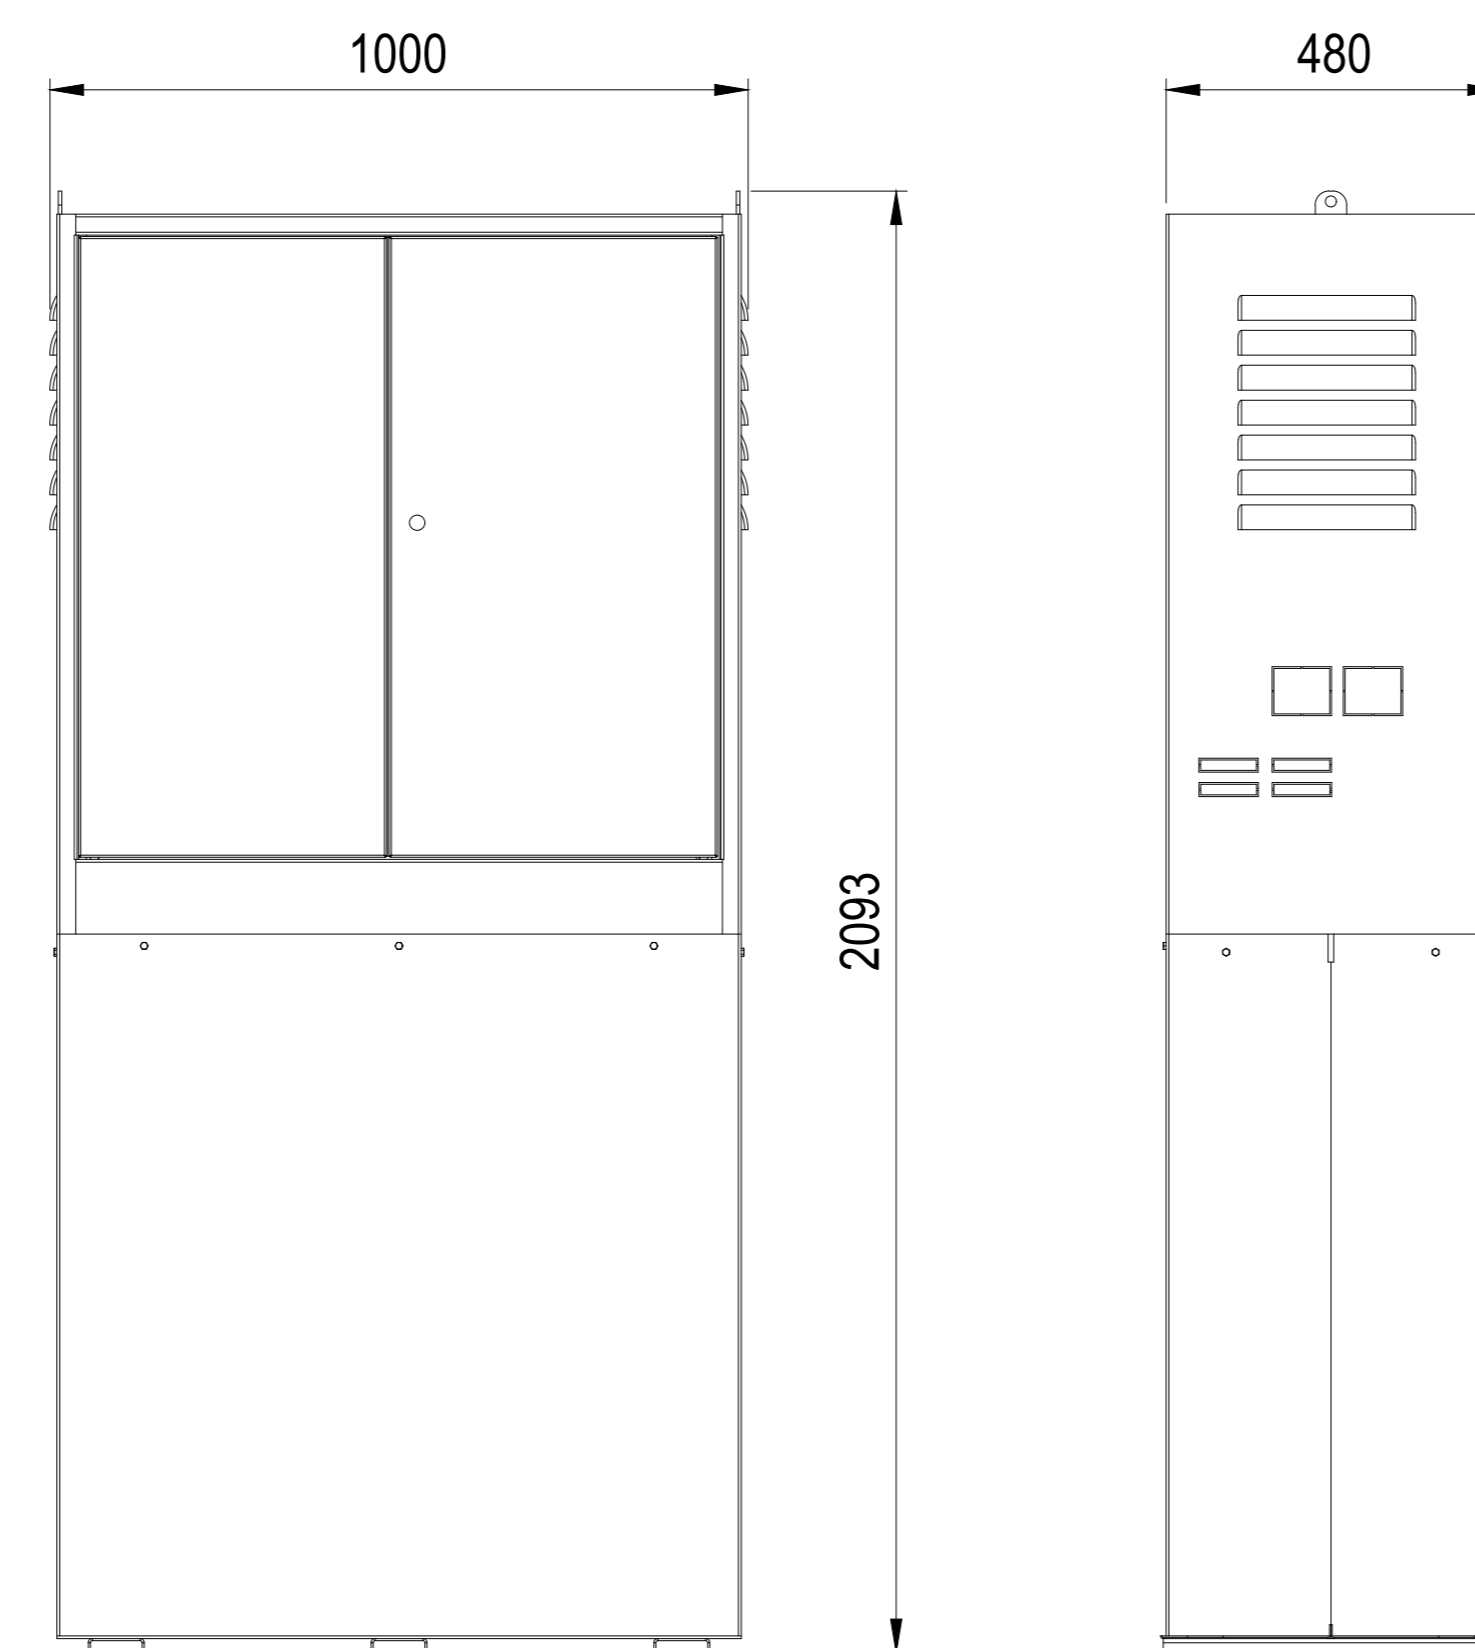
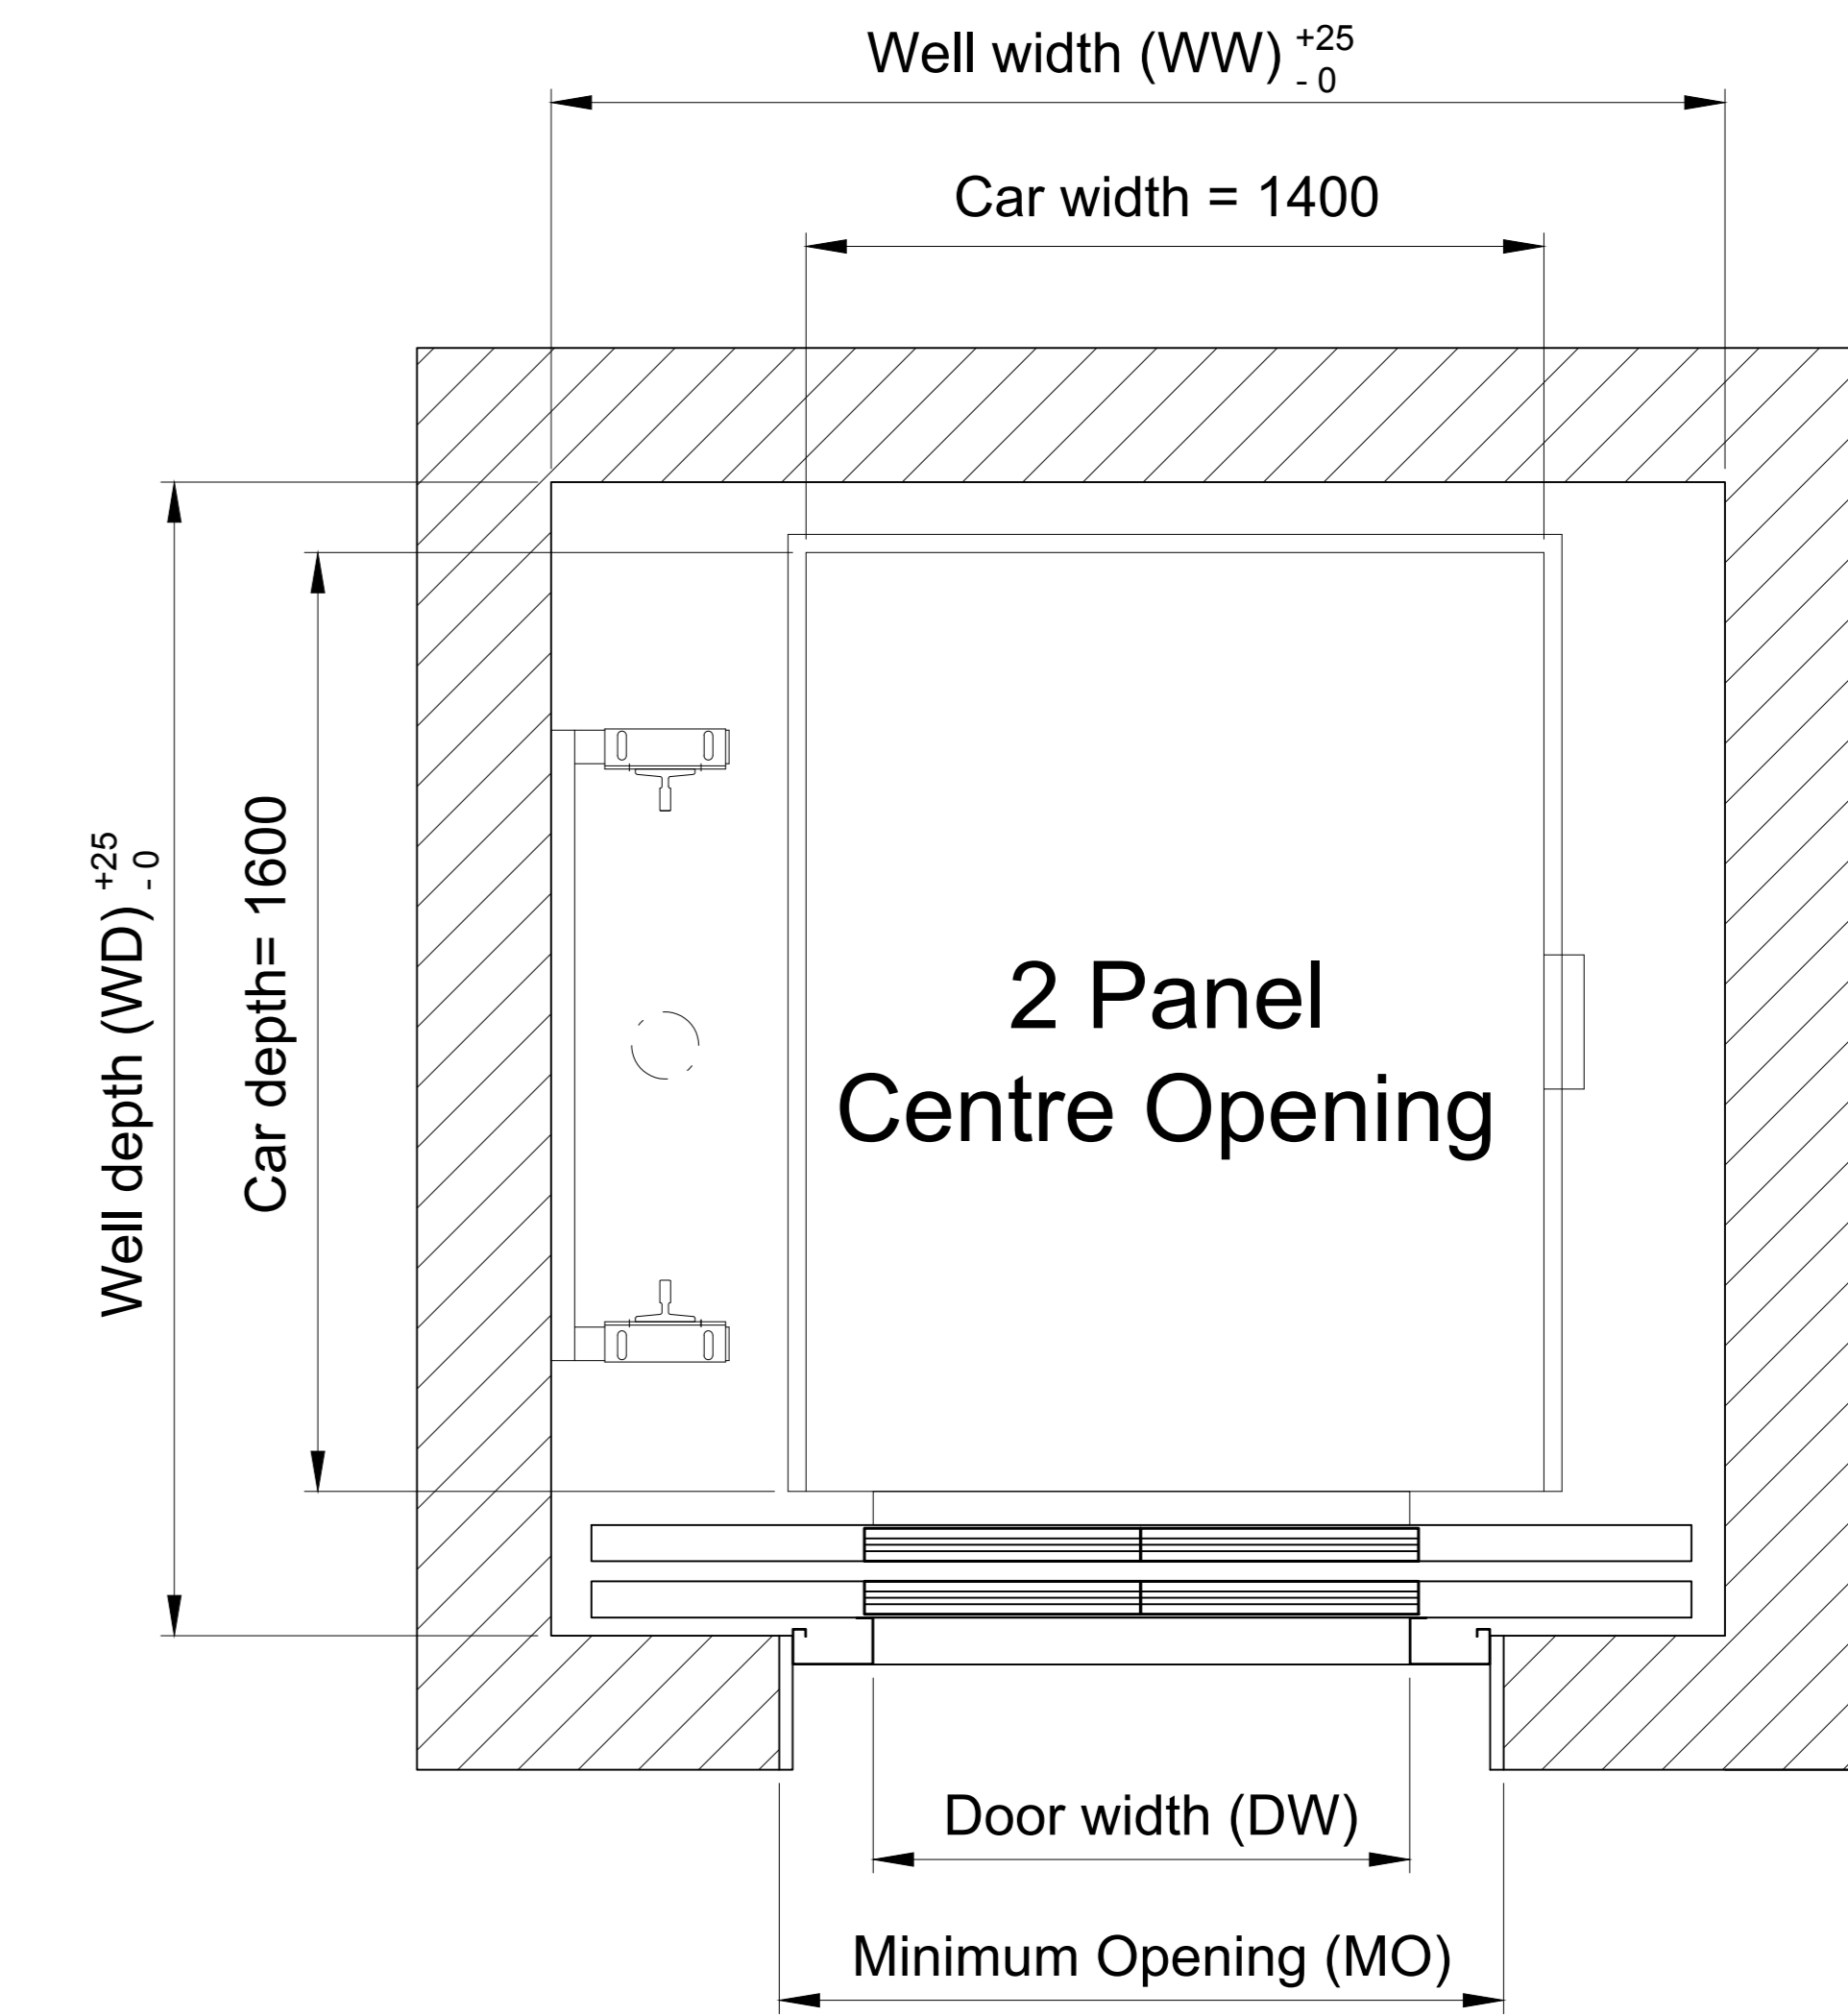
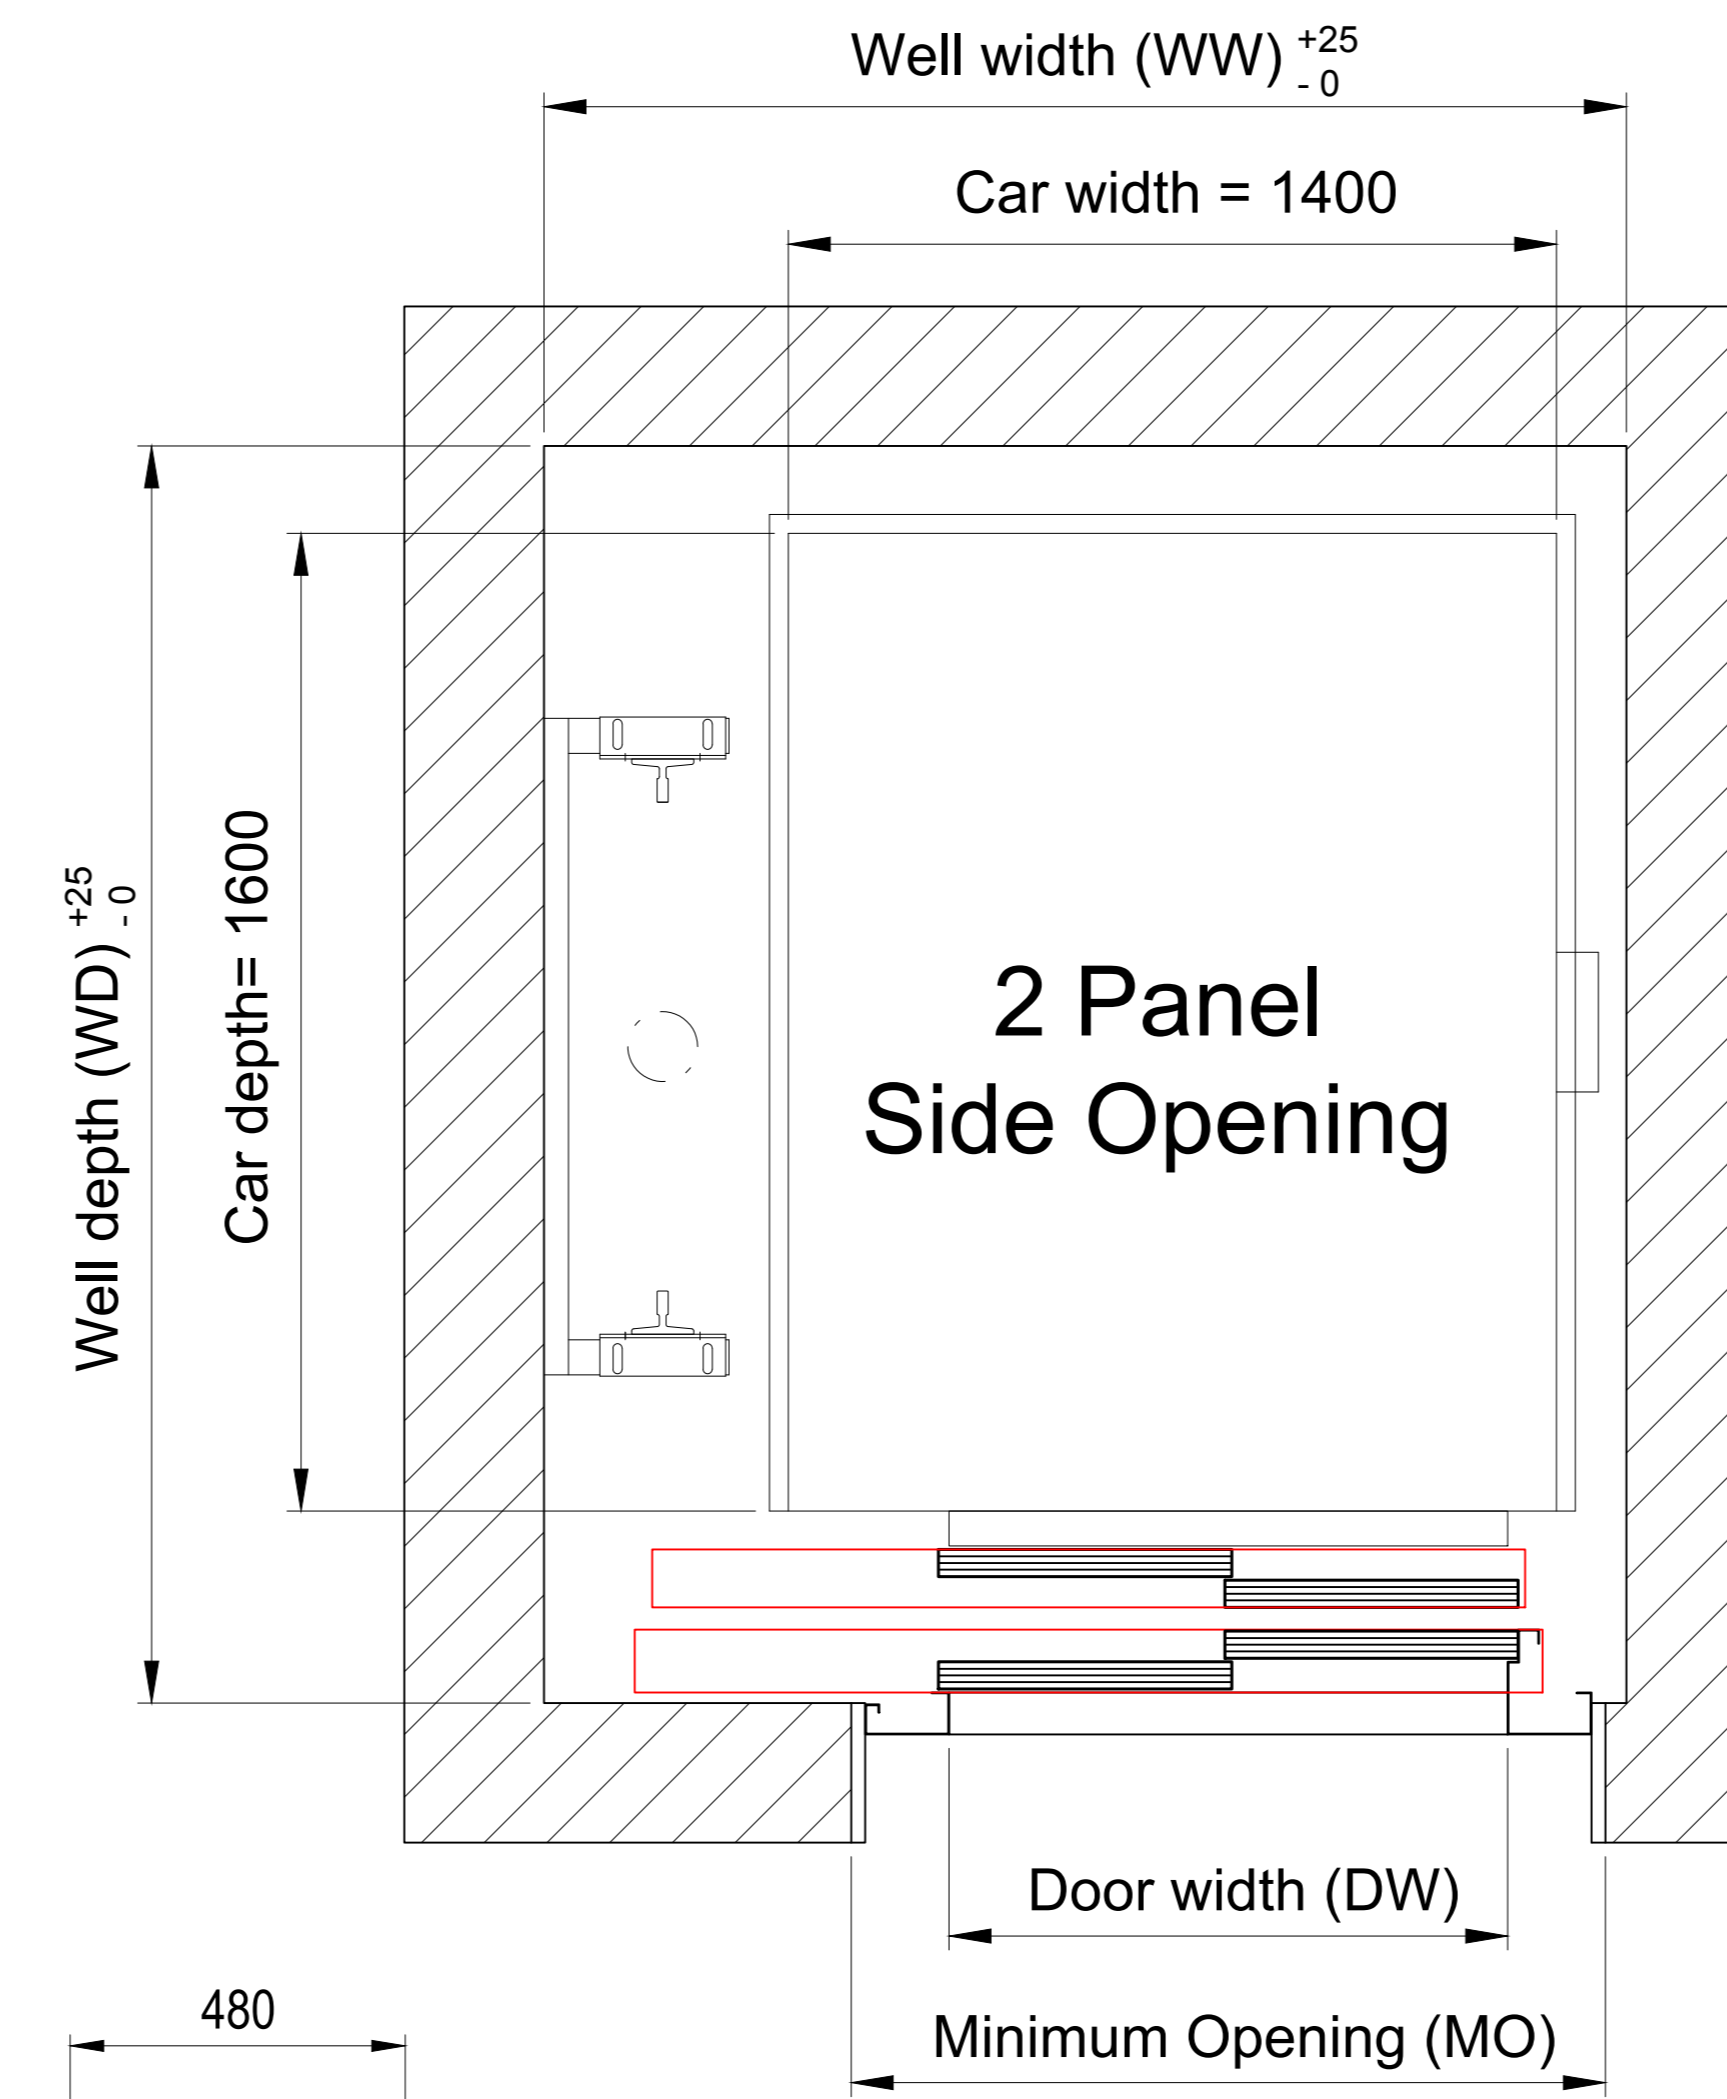


Maxilift 2.0

13 Person Square (1000kg)

(1400mm wide x 1600mm deep)

Hydraulic Machine Room

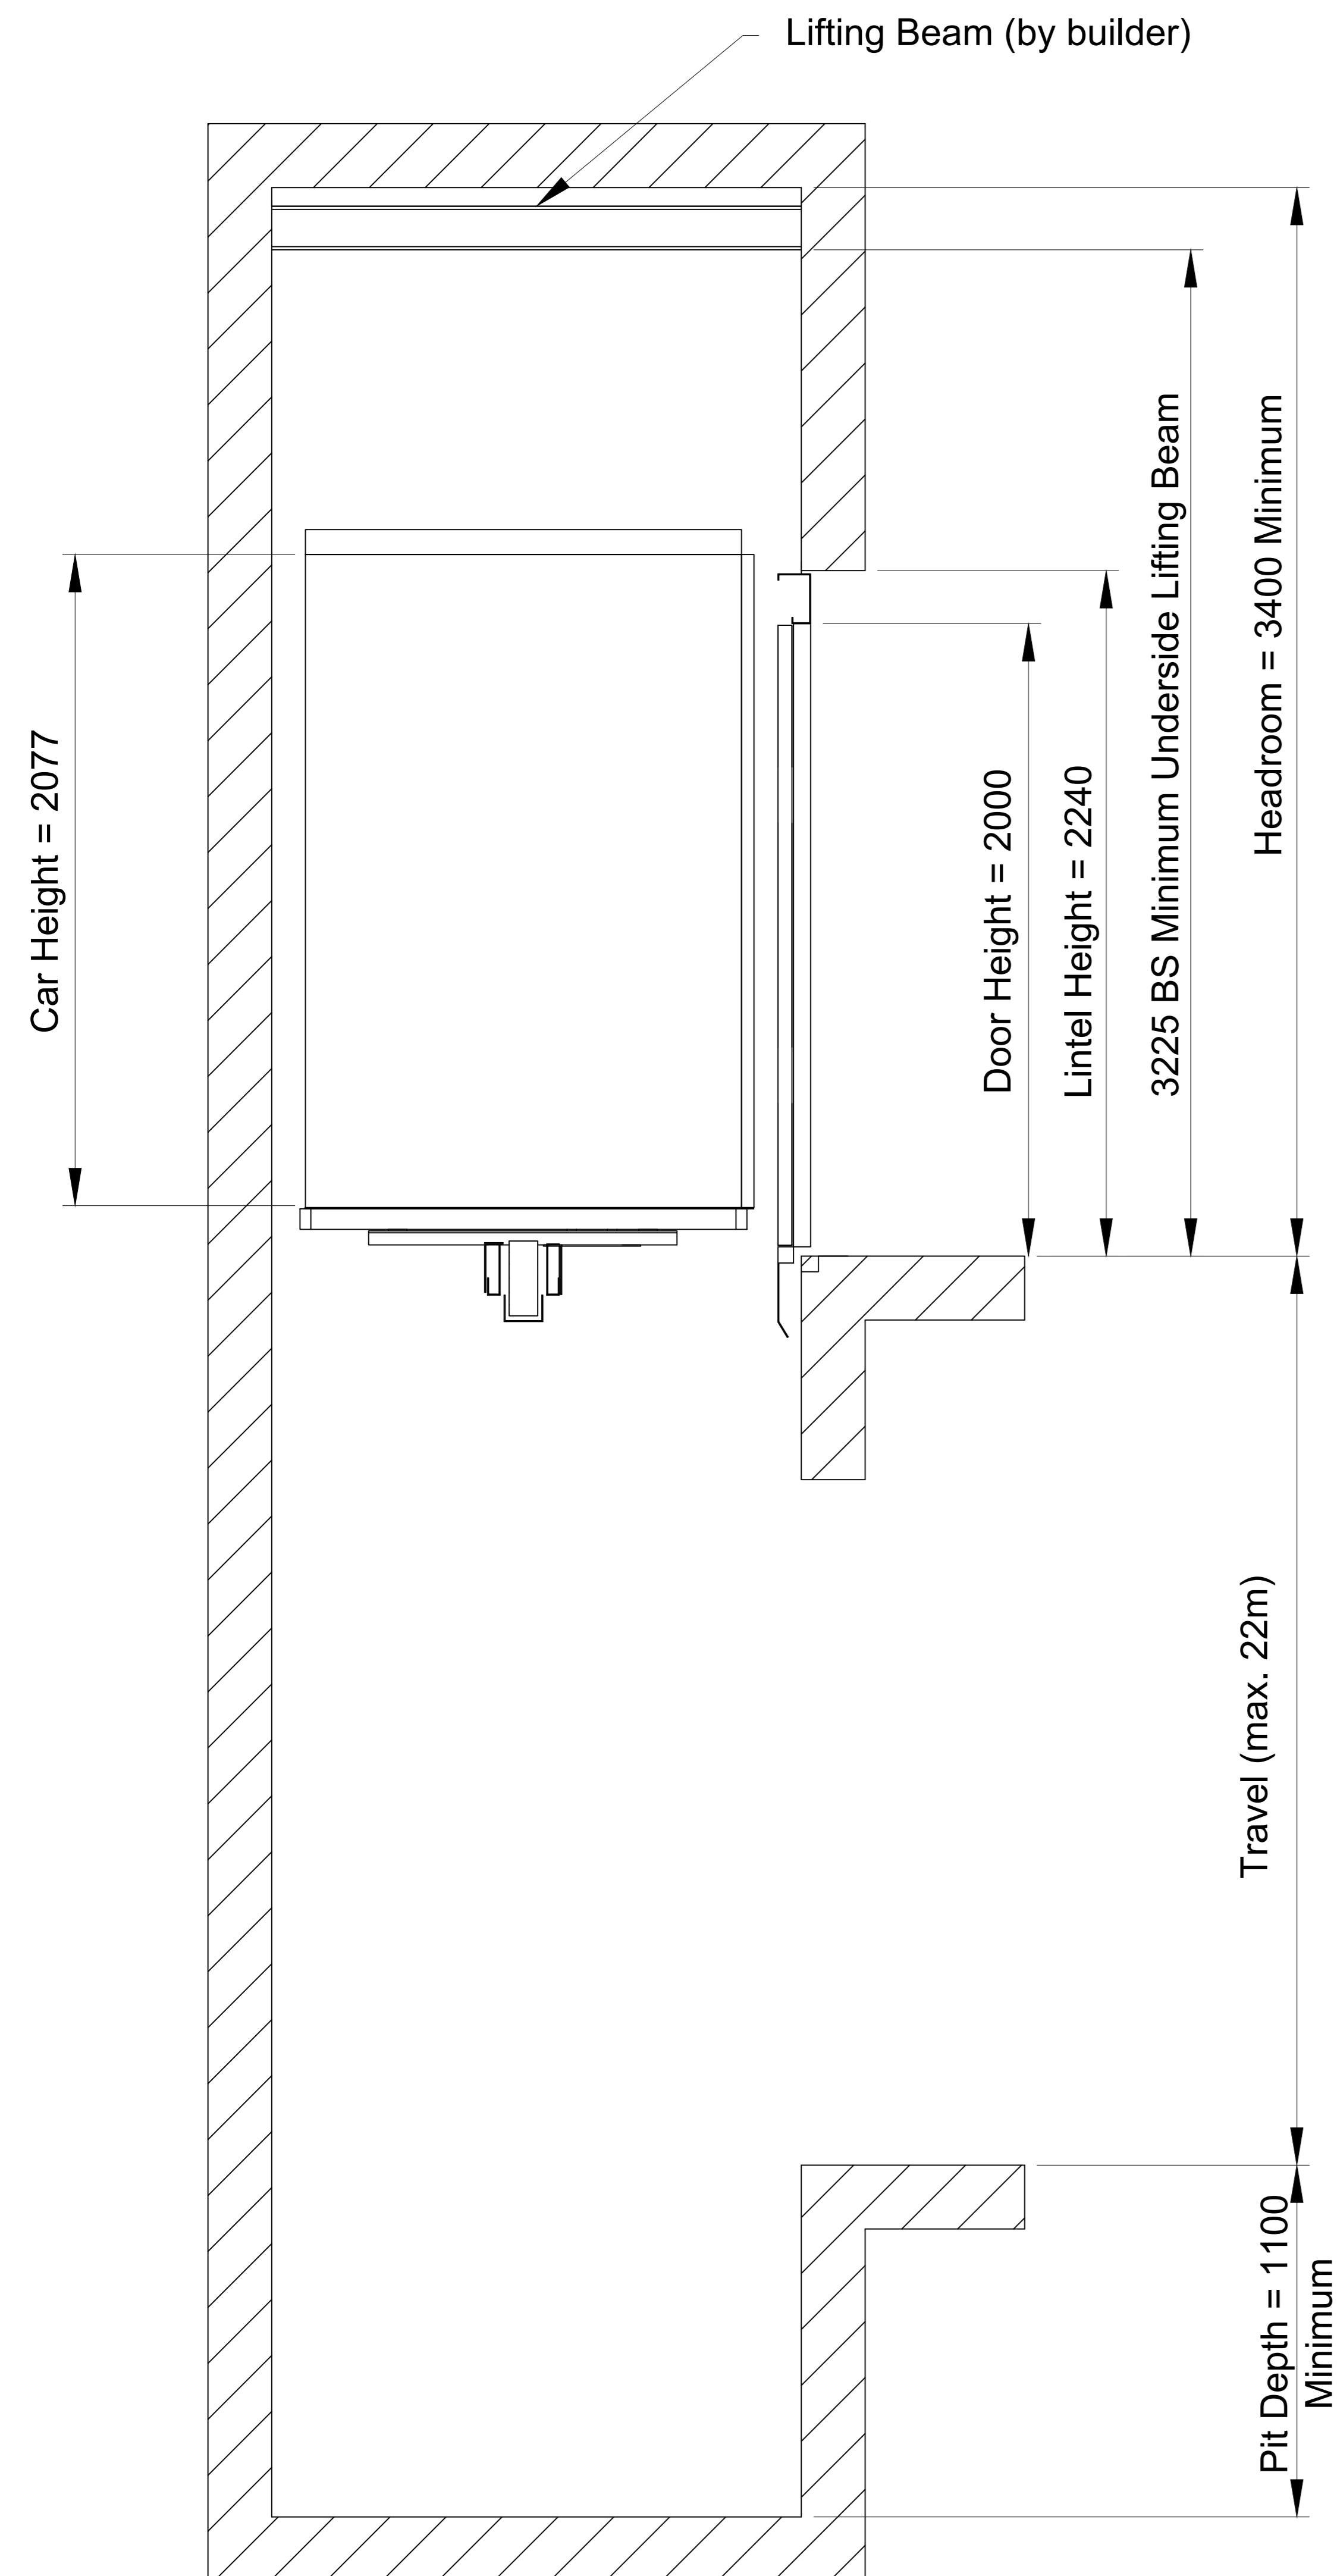

Lift Machinery Cabinet
with integrated hydraulic tank. Must be located within 8m of lift well

		Shaft Size						
		Single Entrance		Through Entrance		Adjacent Entrance		
DW	Door type	WW	WD	WW	WD	WW	WD	MO
800	Side Opening	1950	2000	1950	2150	2075	2000	1100
	Centre Opening	1970	1920	1970	2030			
900	Side Opening	1950	2000	1950	2150	2075	2000	1200
	Centre Opening	2000	1920	2000	2030			
1100	Centre Opening	2370	1920					1400

Waiver:

This data sheet is for guidance only and must not be used for proper working drawings. Please contact Stannah Lifts for particular details before proceeding. Owing to our policy of continual improvement we reserve the right to alter specifications and dimensions without prior notice