
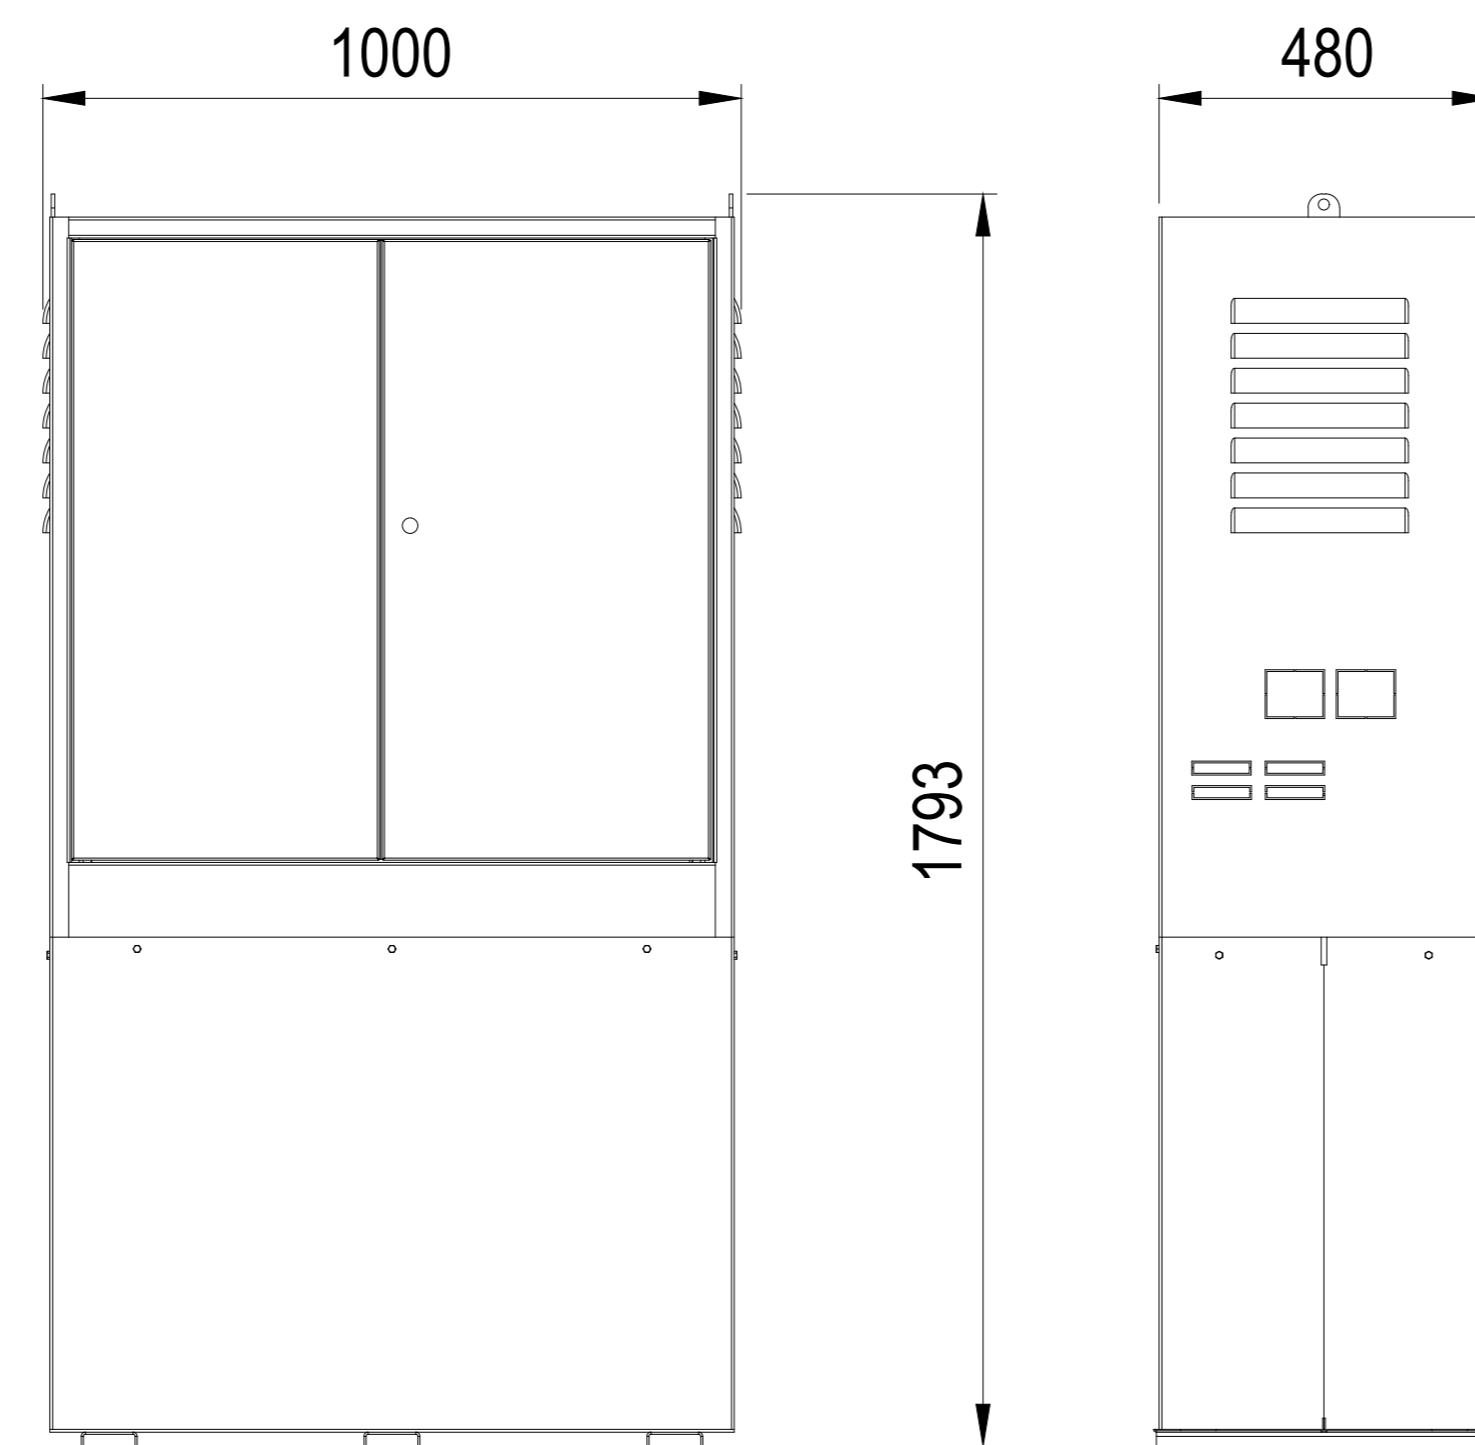
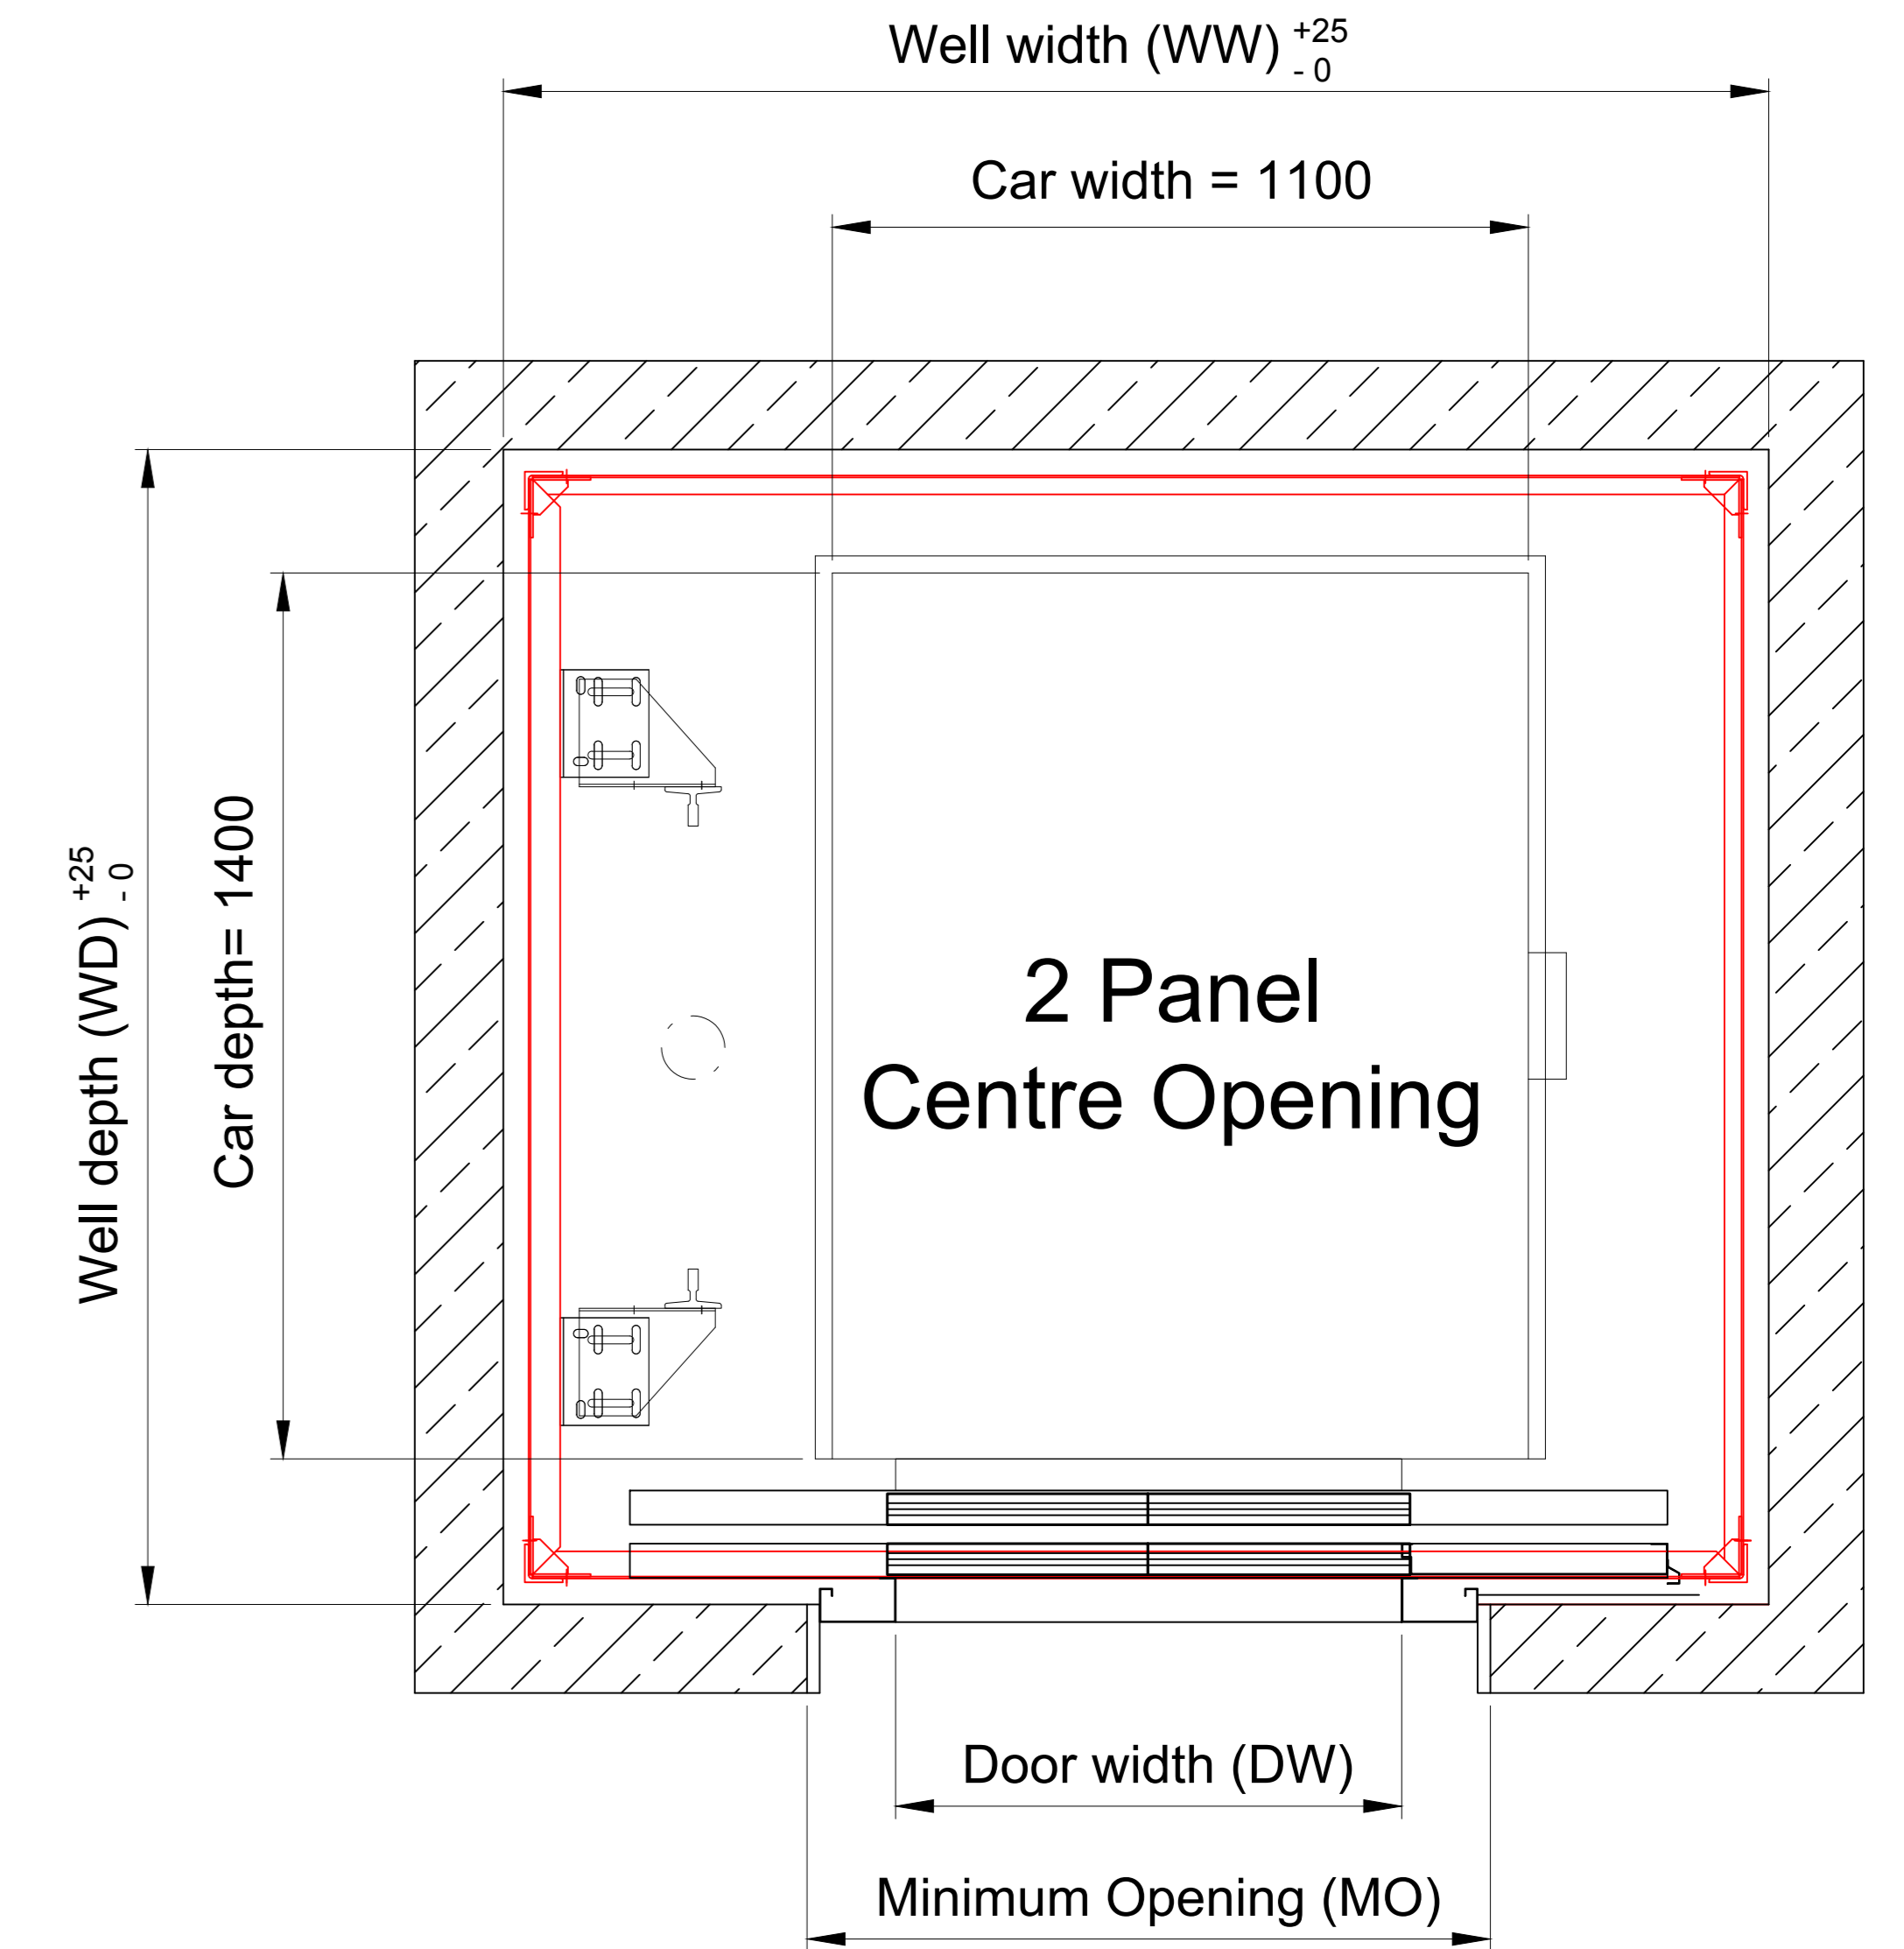
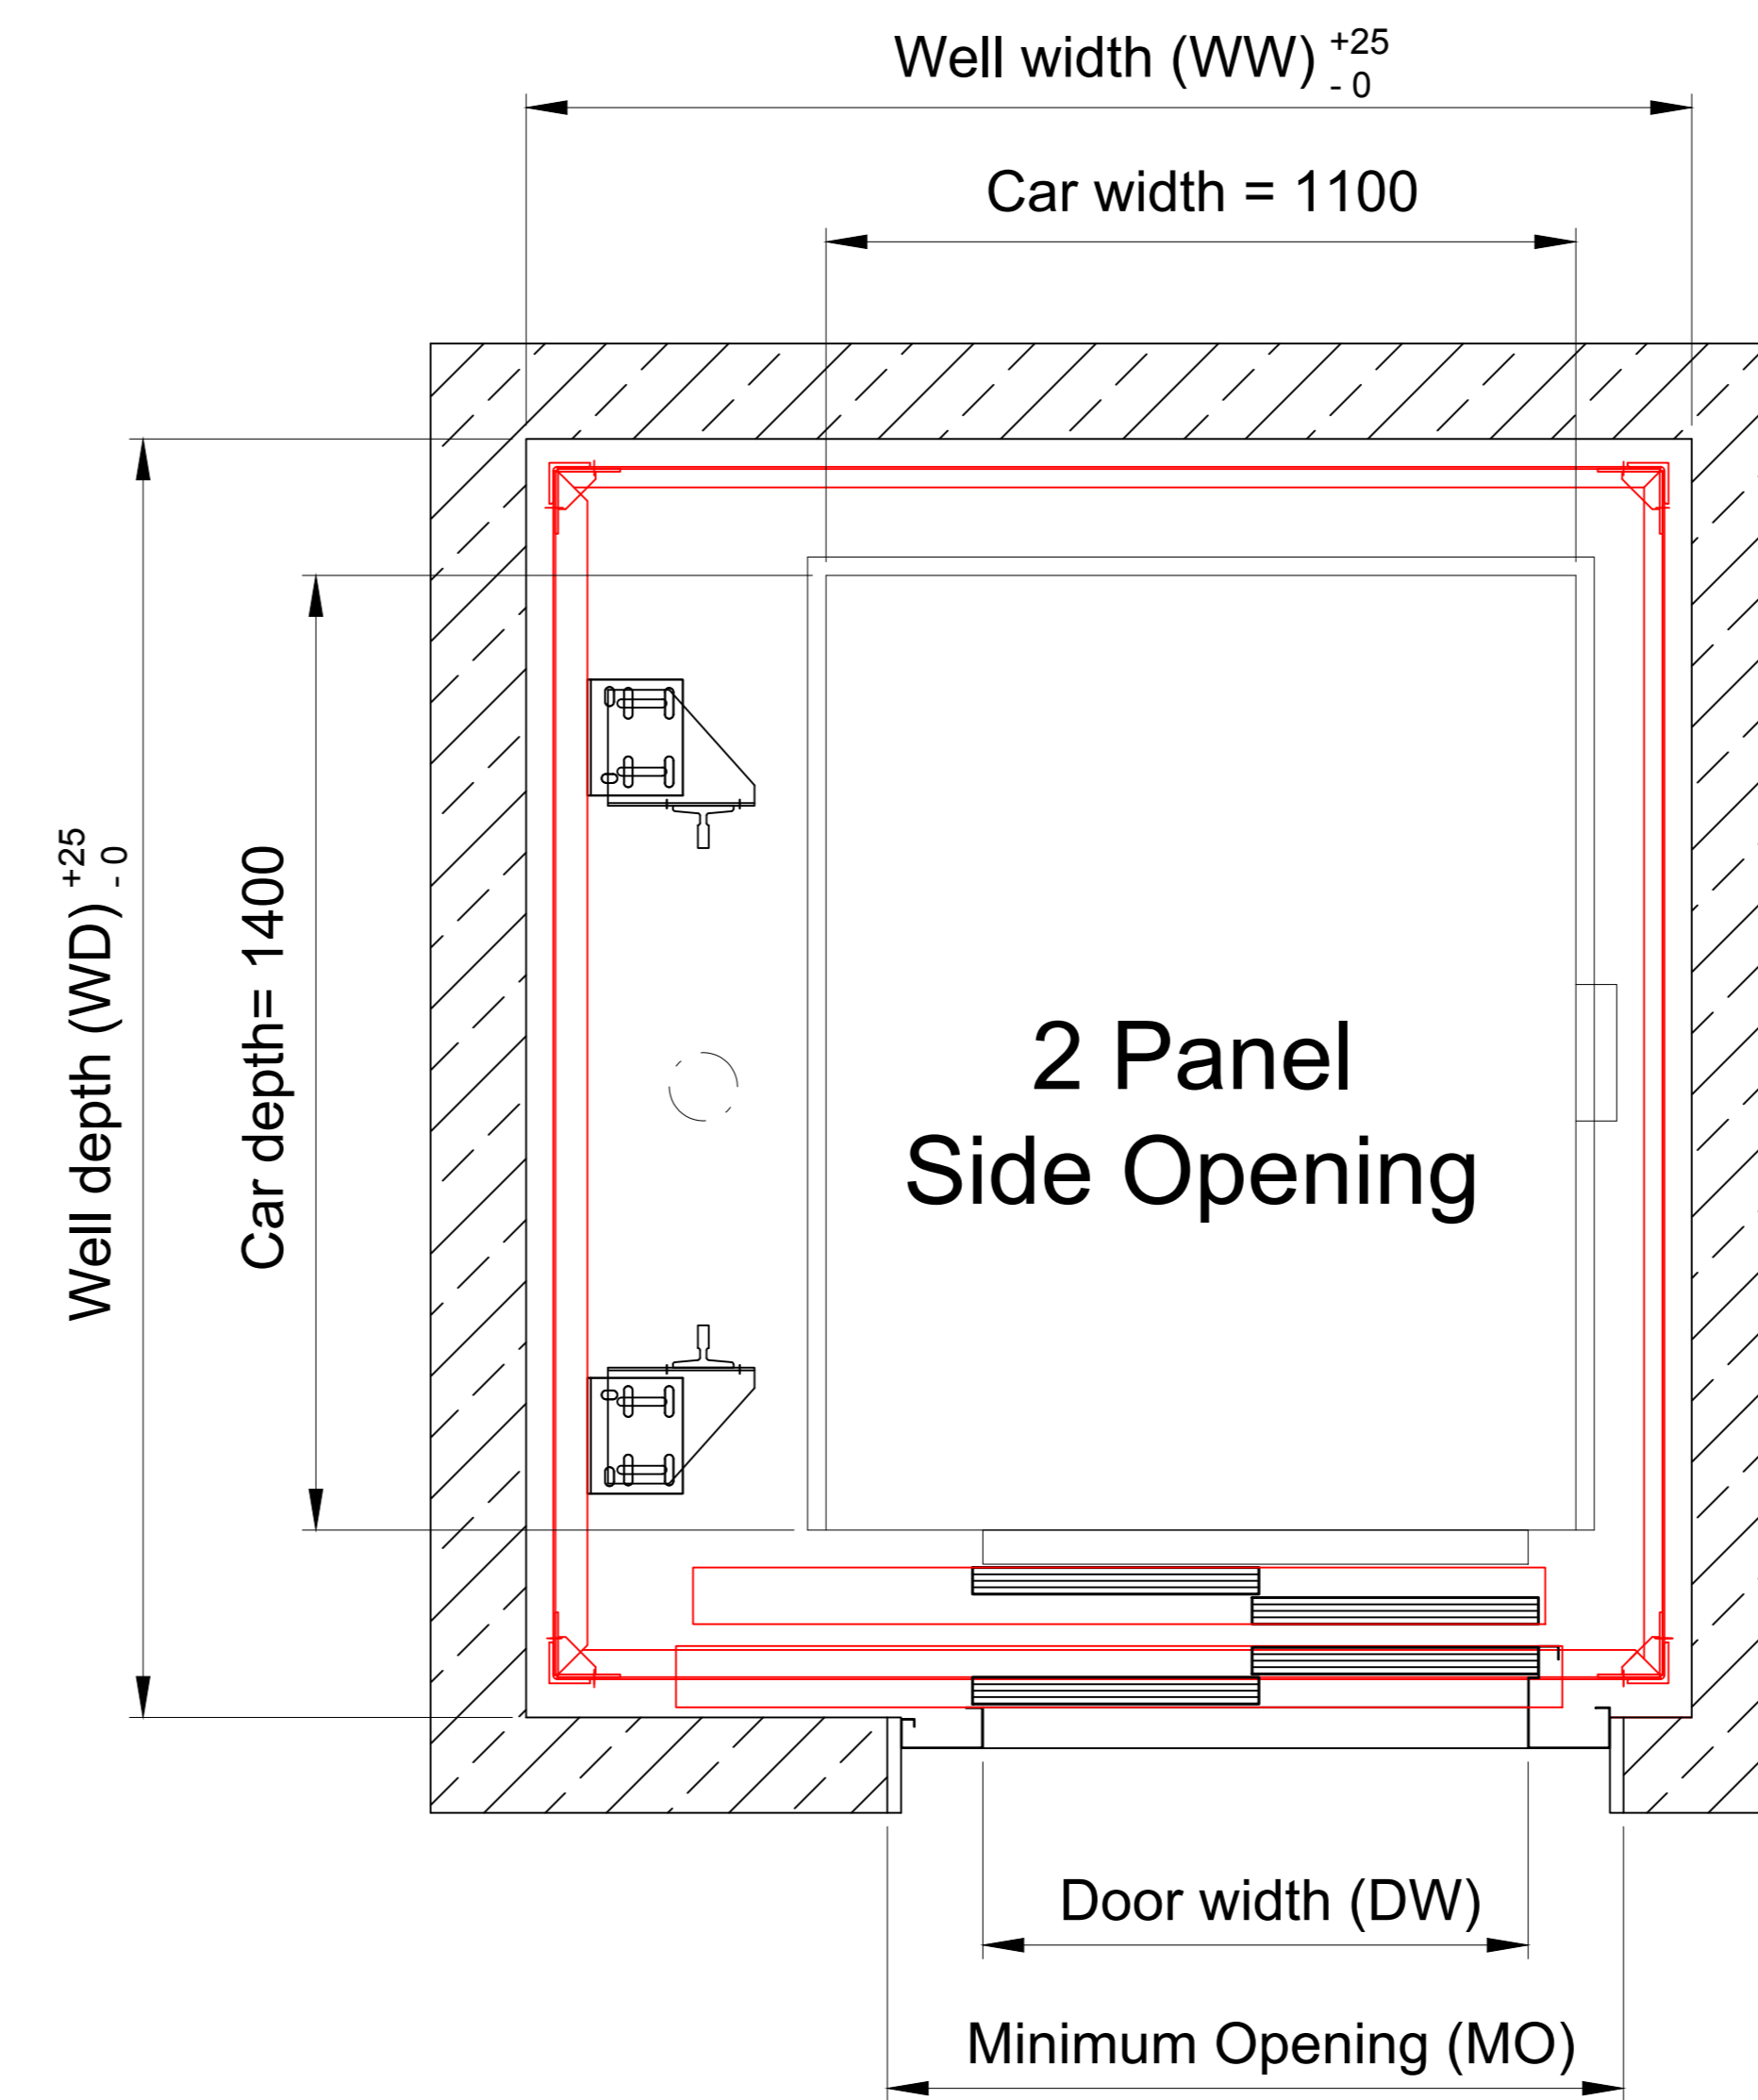


Maxilift 2.0 FX Structure 8 Person (630kg) Hydraulic Machine Room

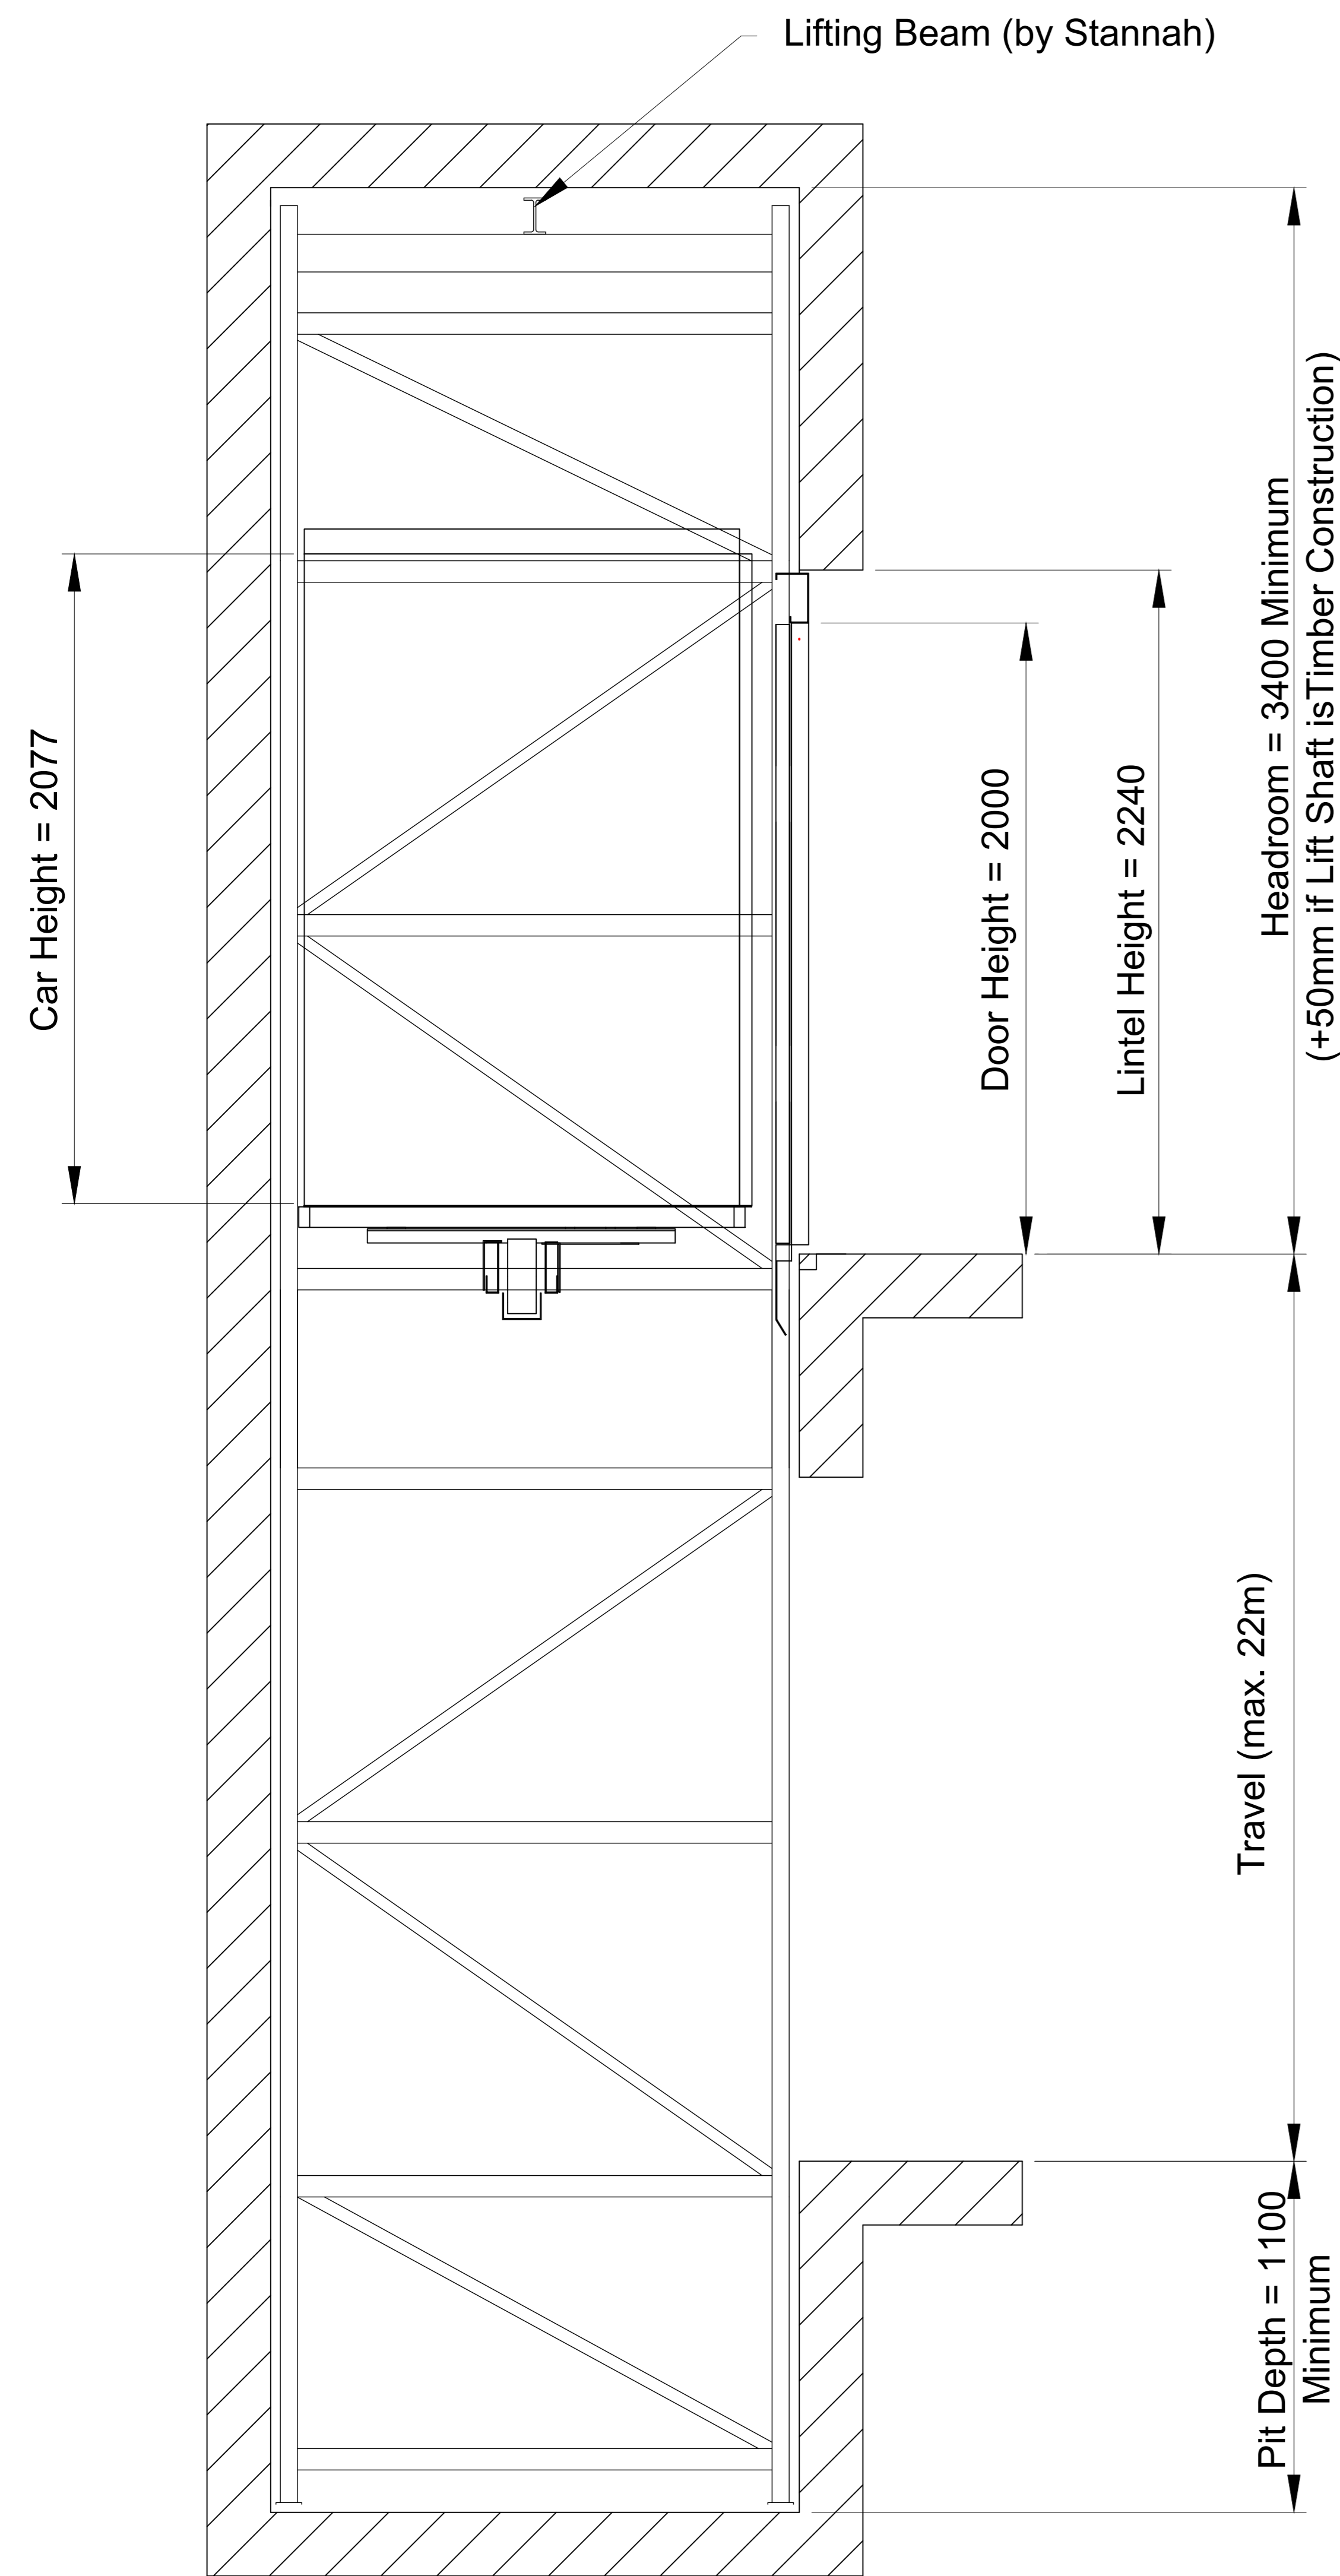

Lift Machinery Cabinet
with integrated hydraulic tank. Must be located within 8m of lift well

DW	Door type	Shaft Size				MO
		Single Entrance		Through Entrance		
		WW	WD	WW	WD	
800	Side Opening	1710*	1875*	1710*	1950	1100
	Centre Opening	2000*	1825*	2000*	1860	
900	Side Opening	1800*	1875*	1800*	1950	1200

For timber frame lift shafts, dimensions marked * must be increased by 50mm

Waiver:

This data sheet is for guidance only and must not be used for proper working drawings. Please contact Stannah Lifts for particular details before proceeding. Owing to our policy of continual improvement we reserve the right to alter specifications and dimensions without prior notice