
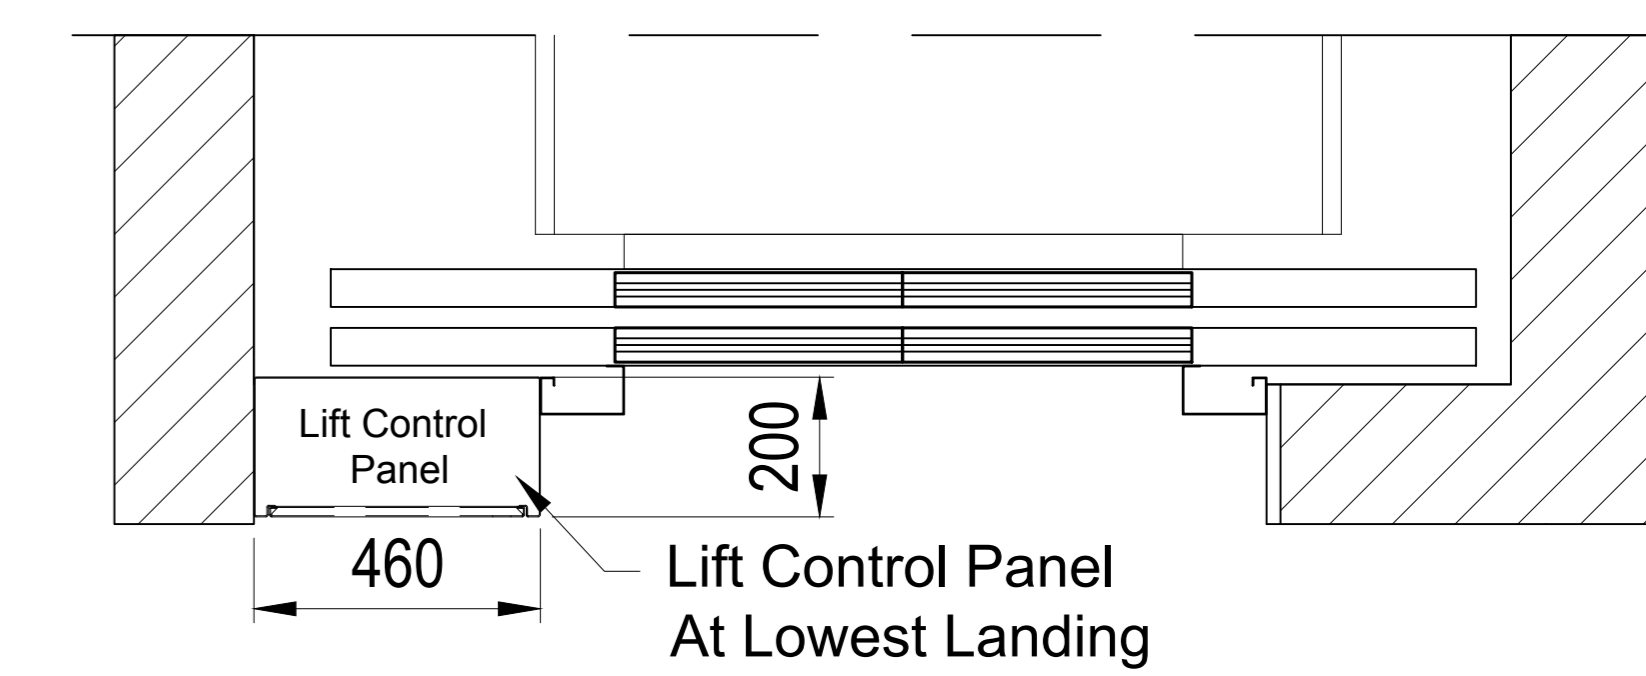
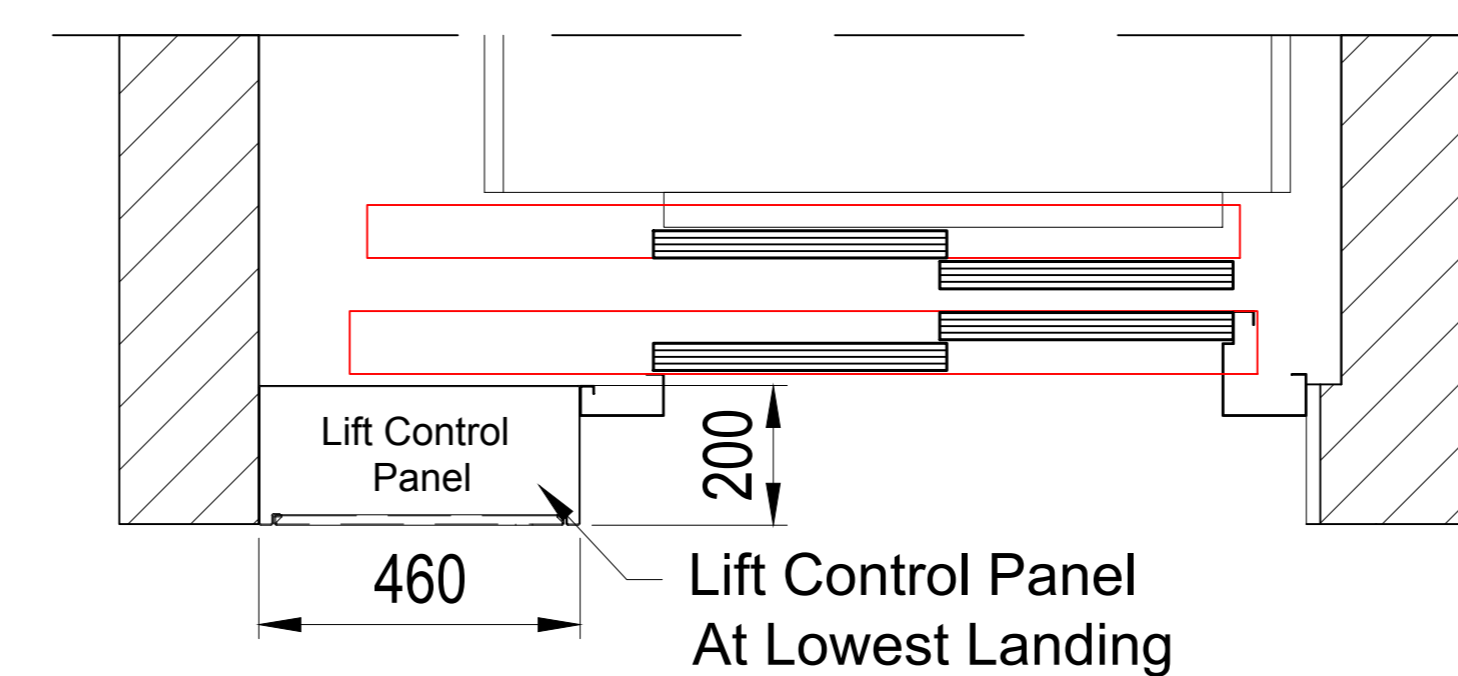
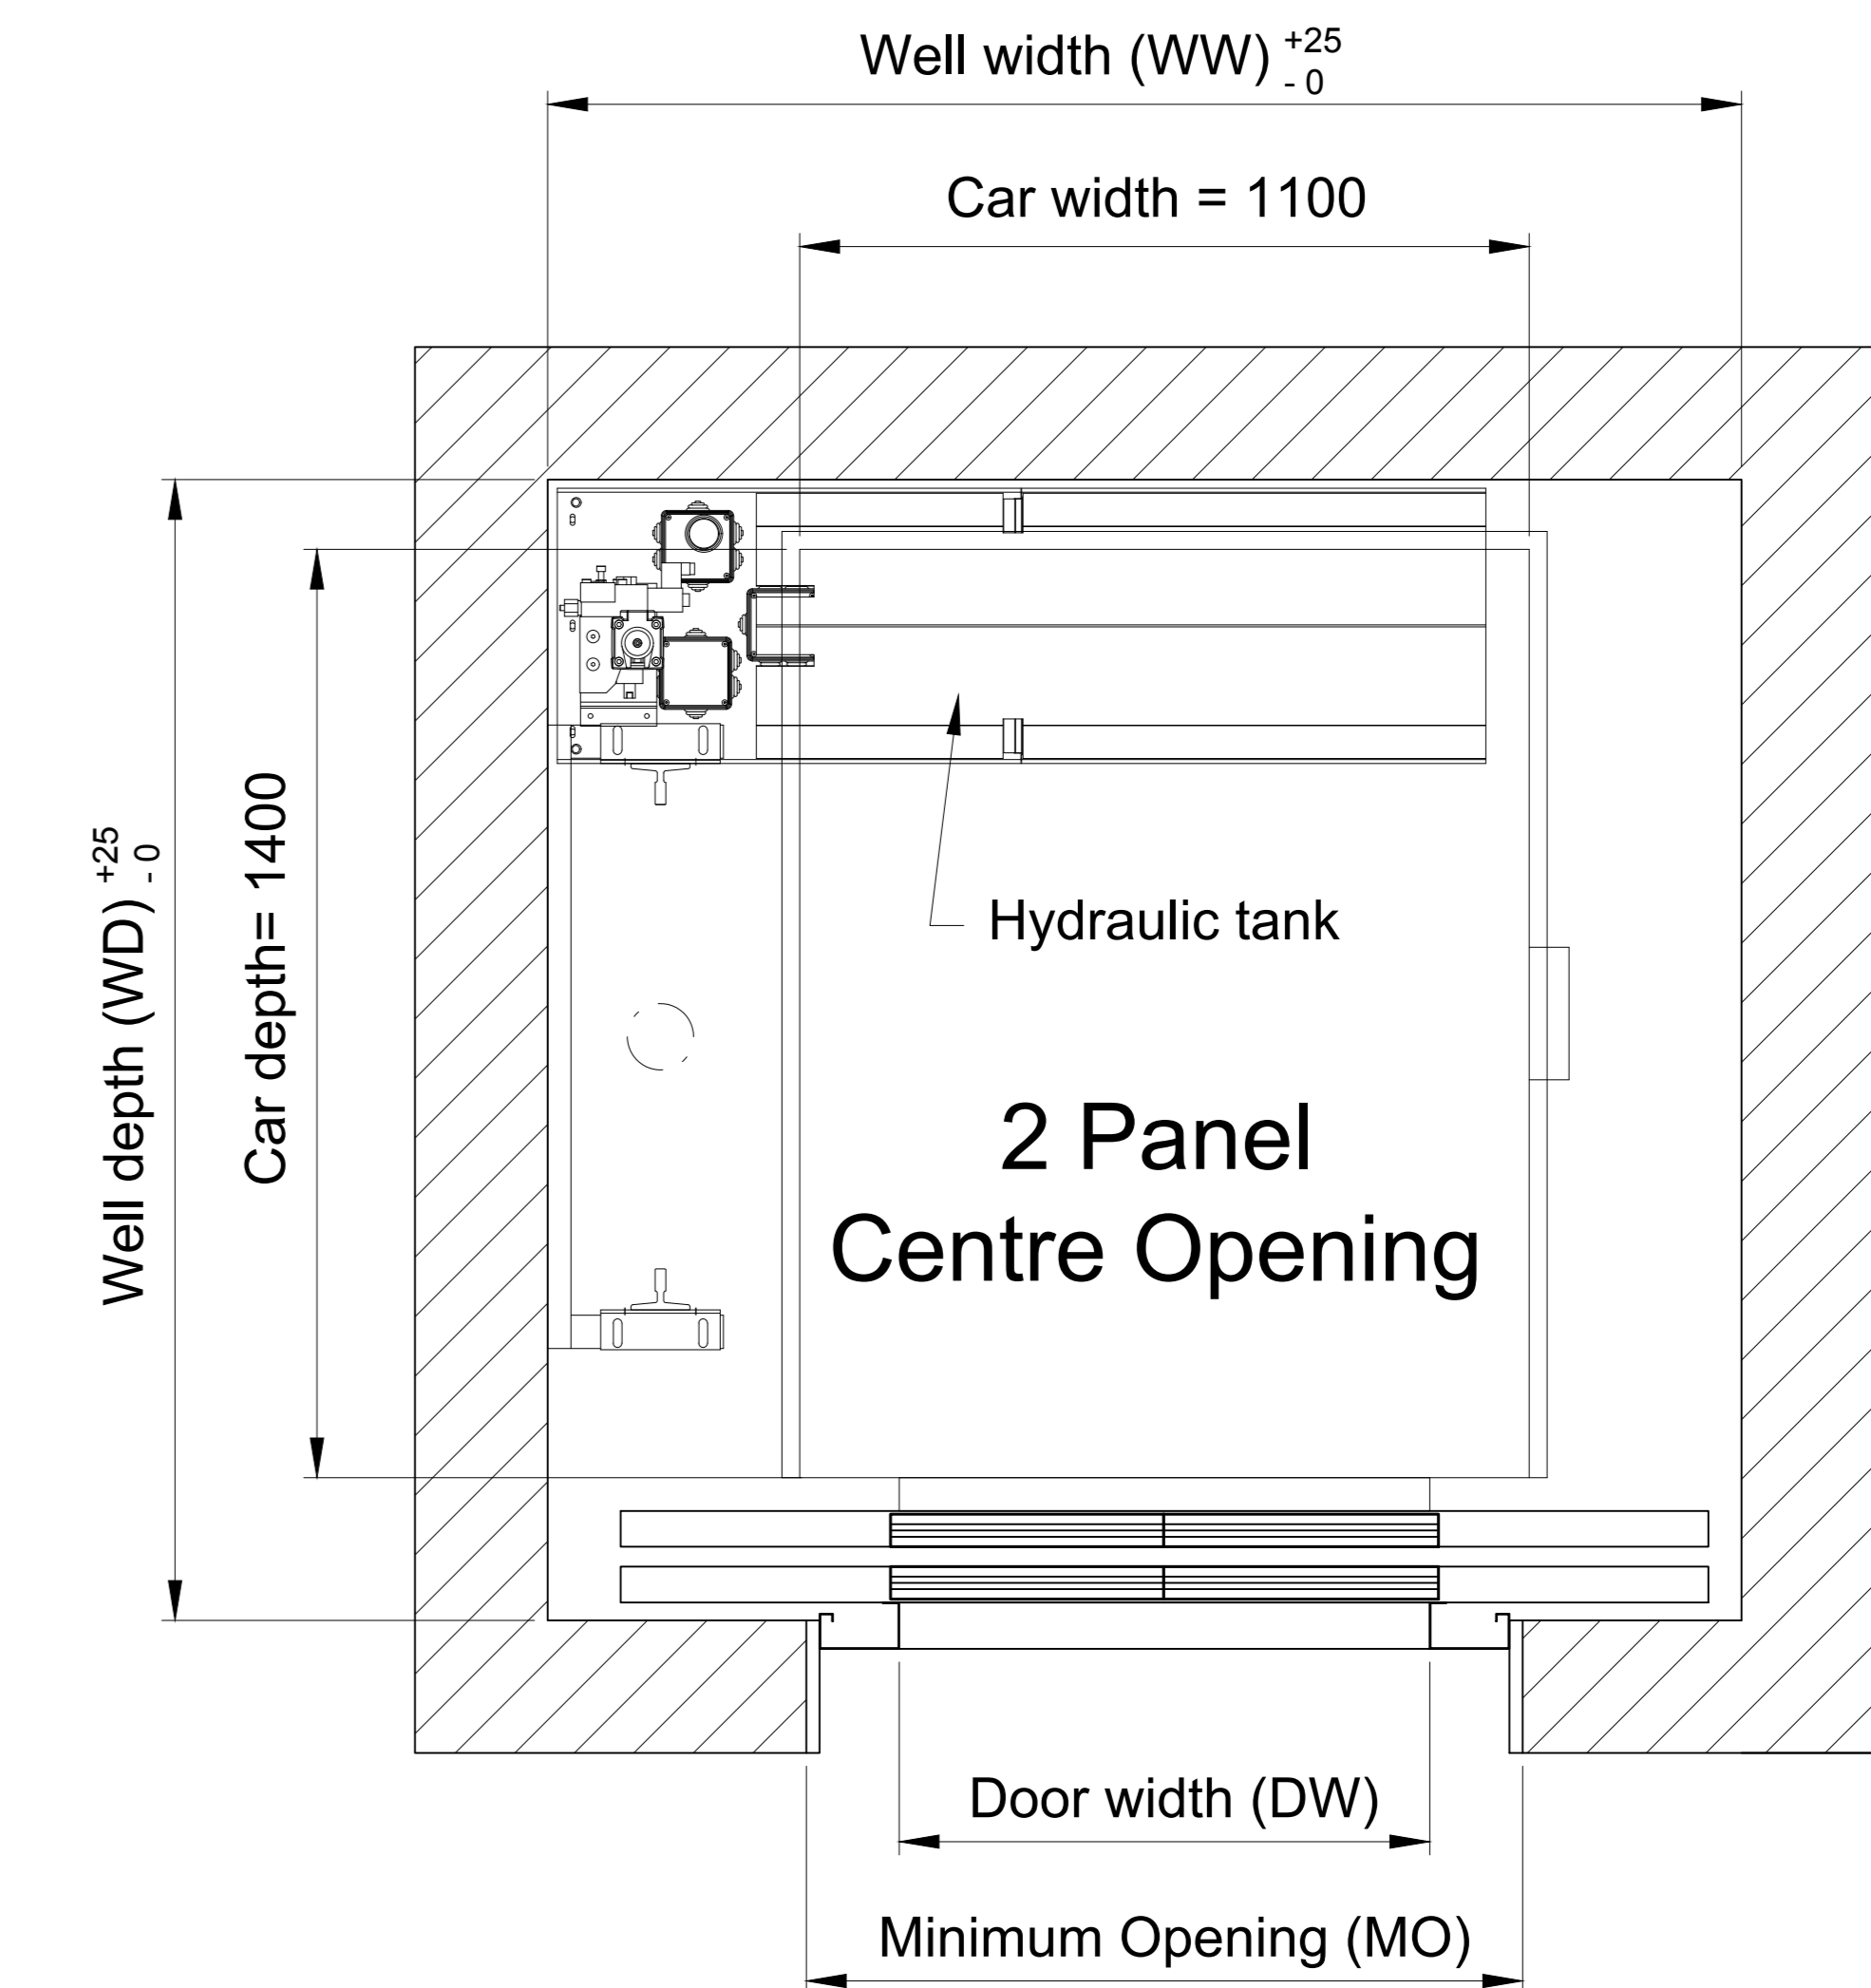
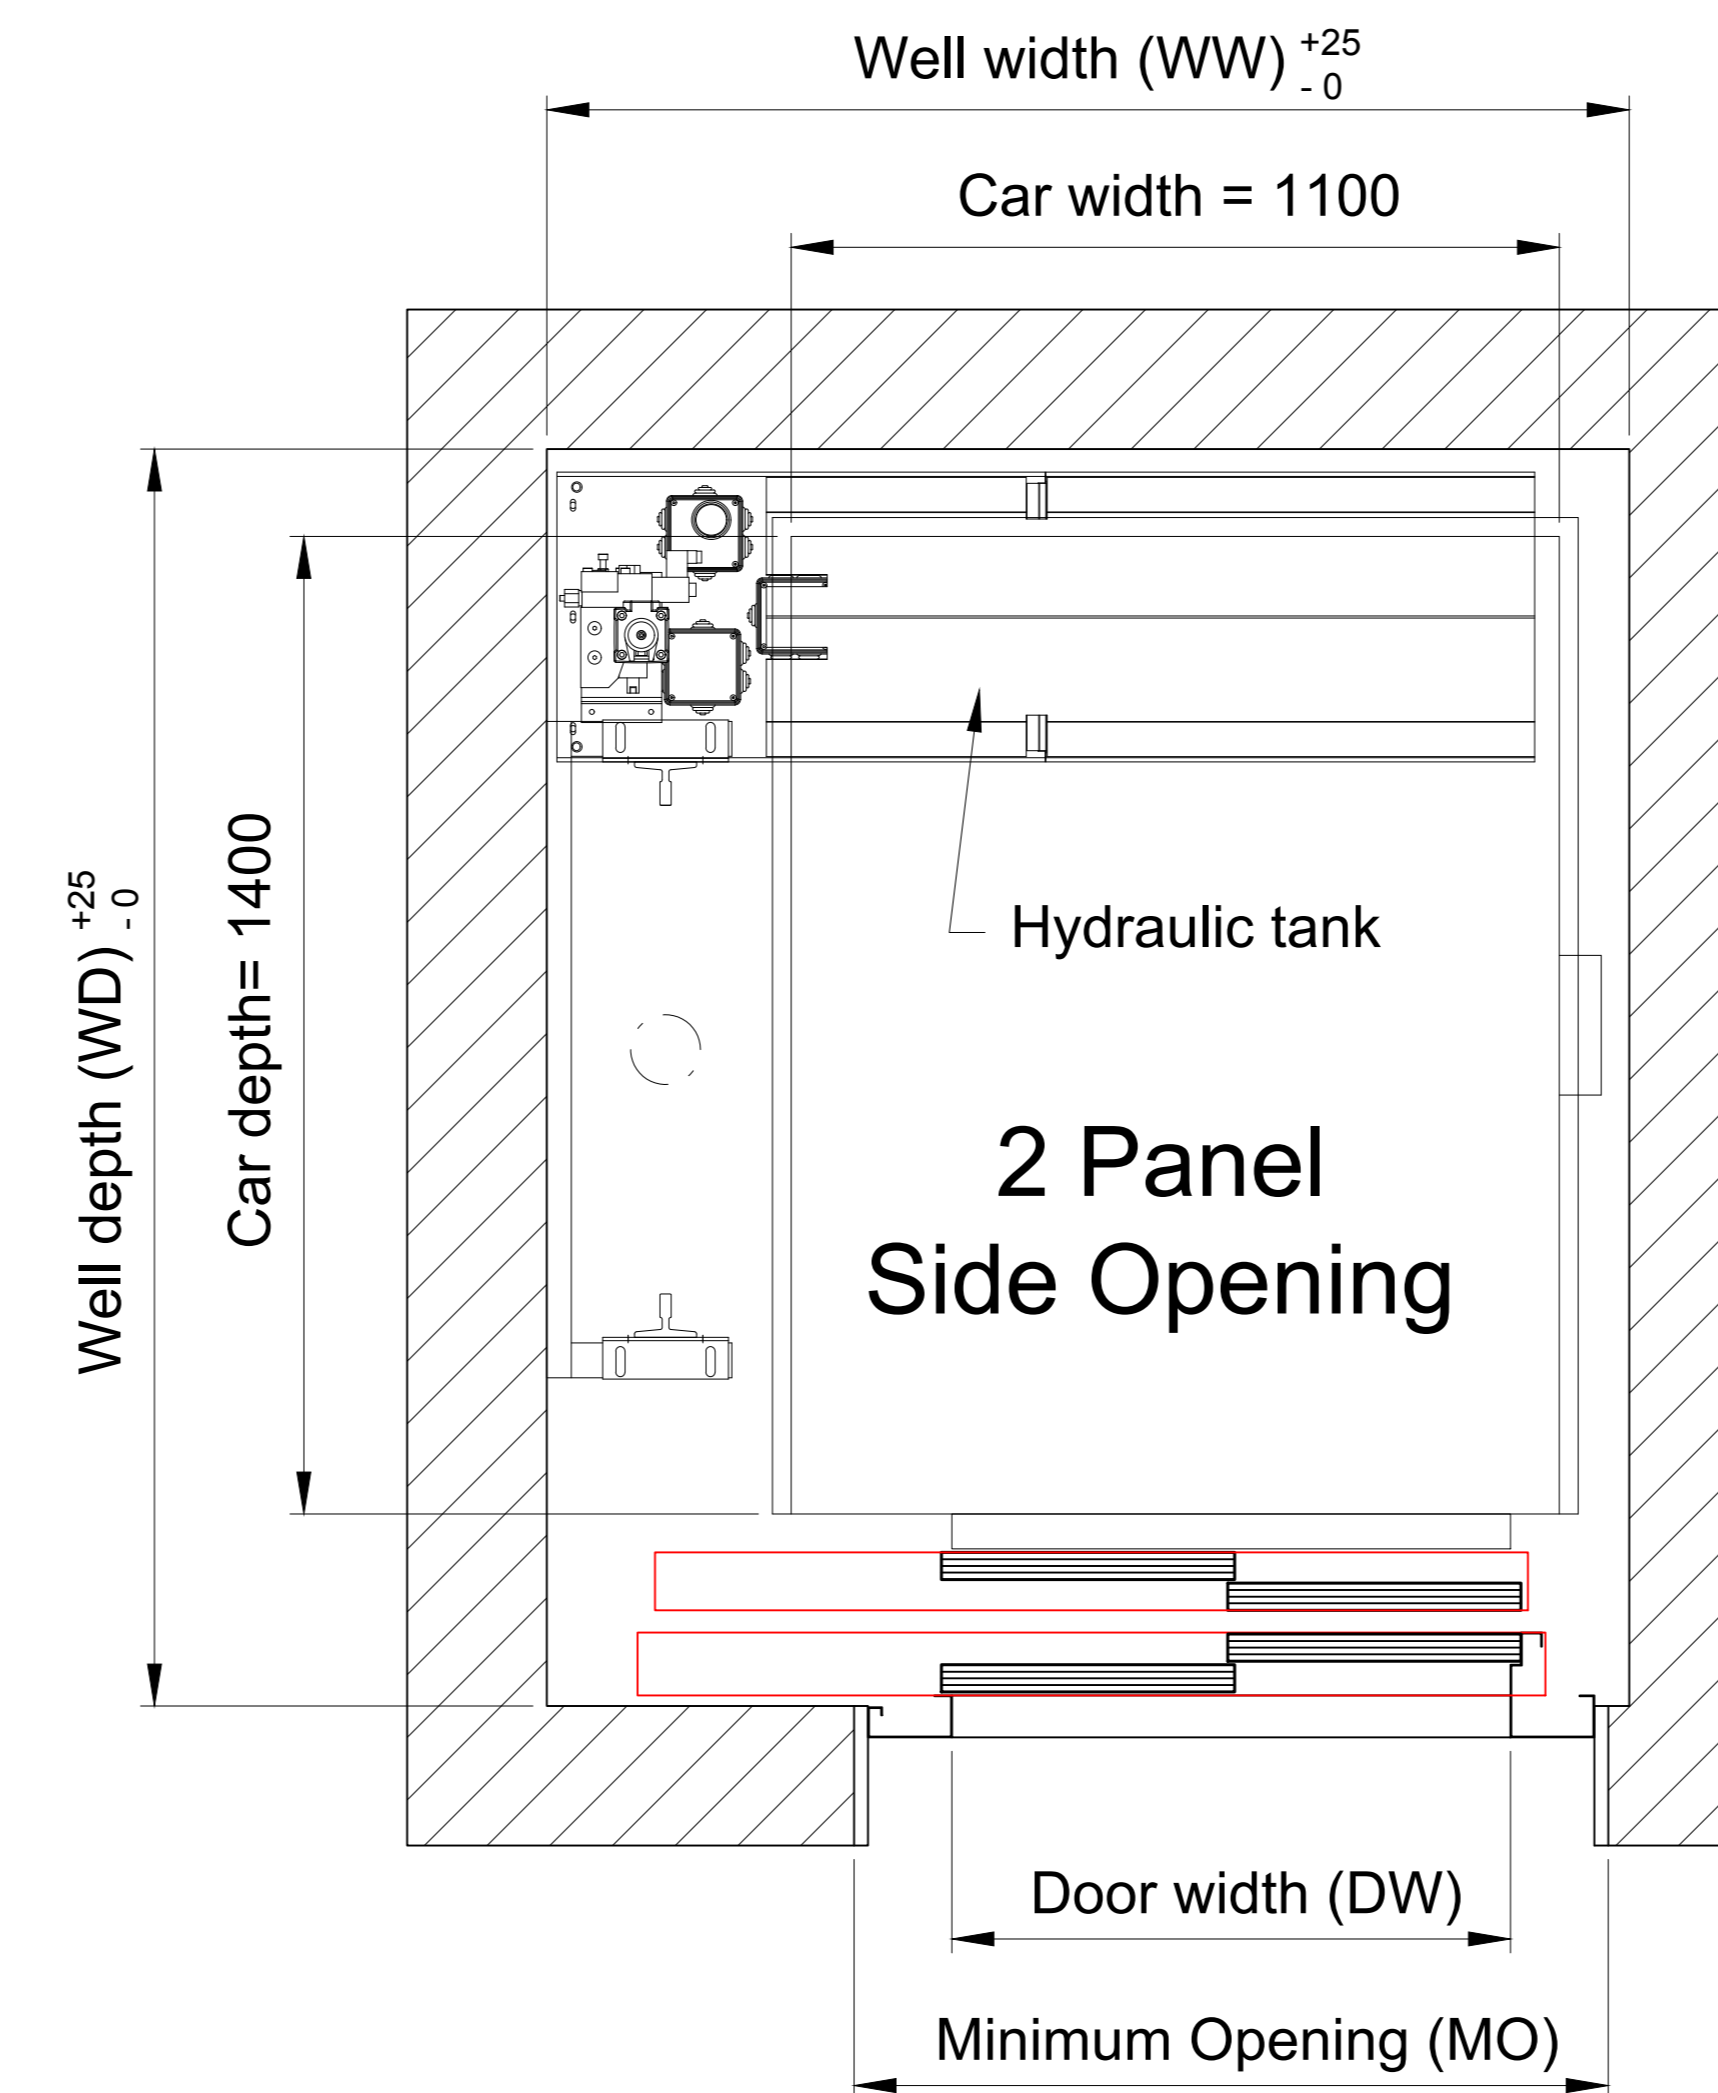


# Maxilift 2.0

## 8 Person (630kg)

### MRL Hydraulic

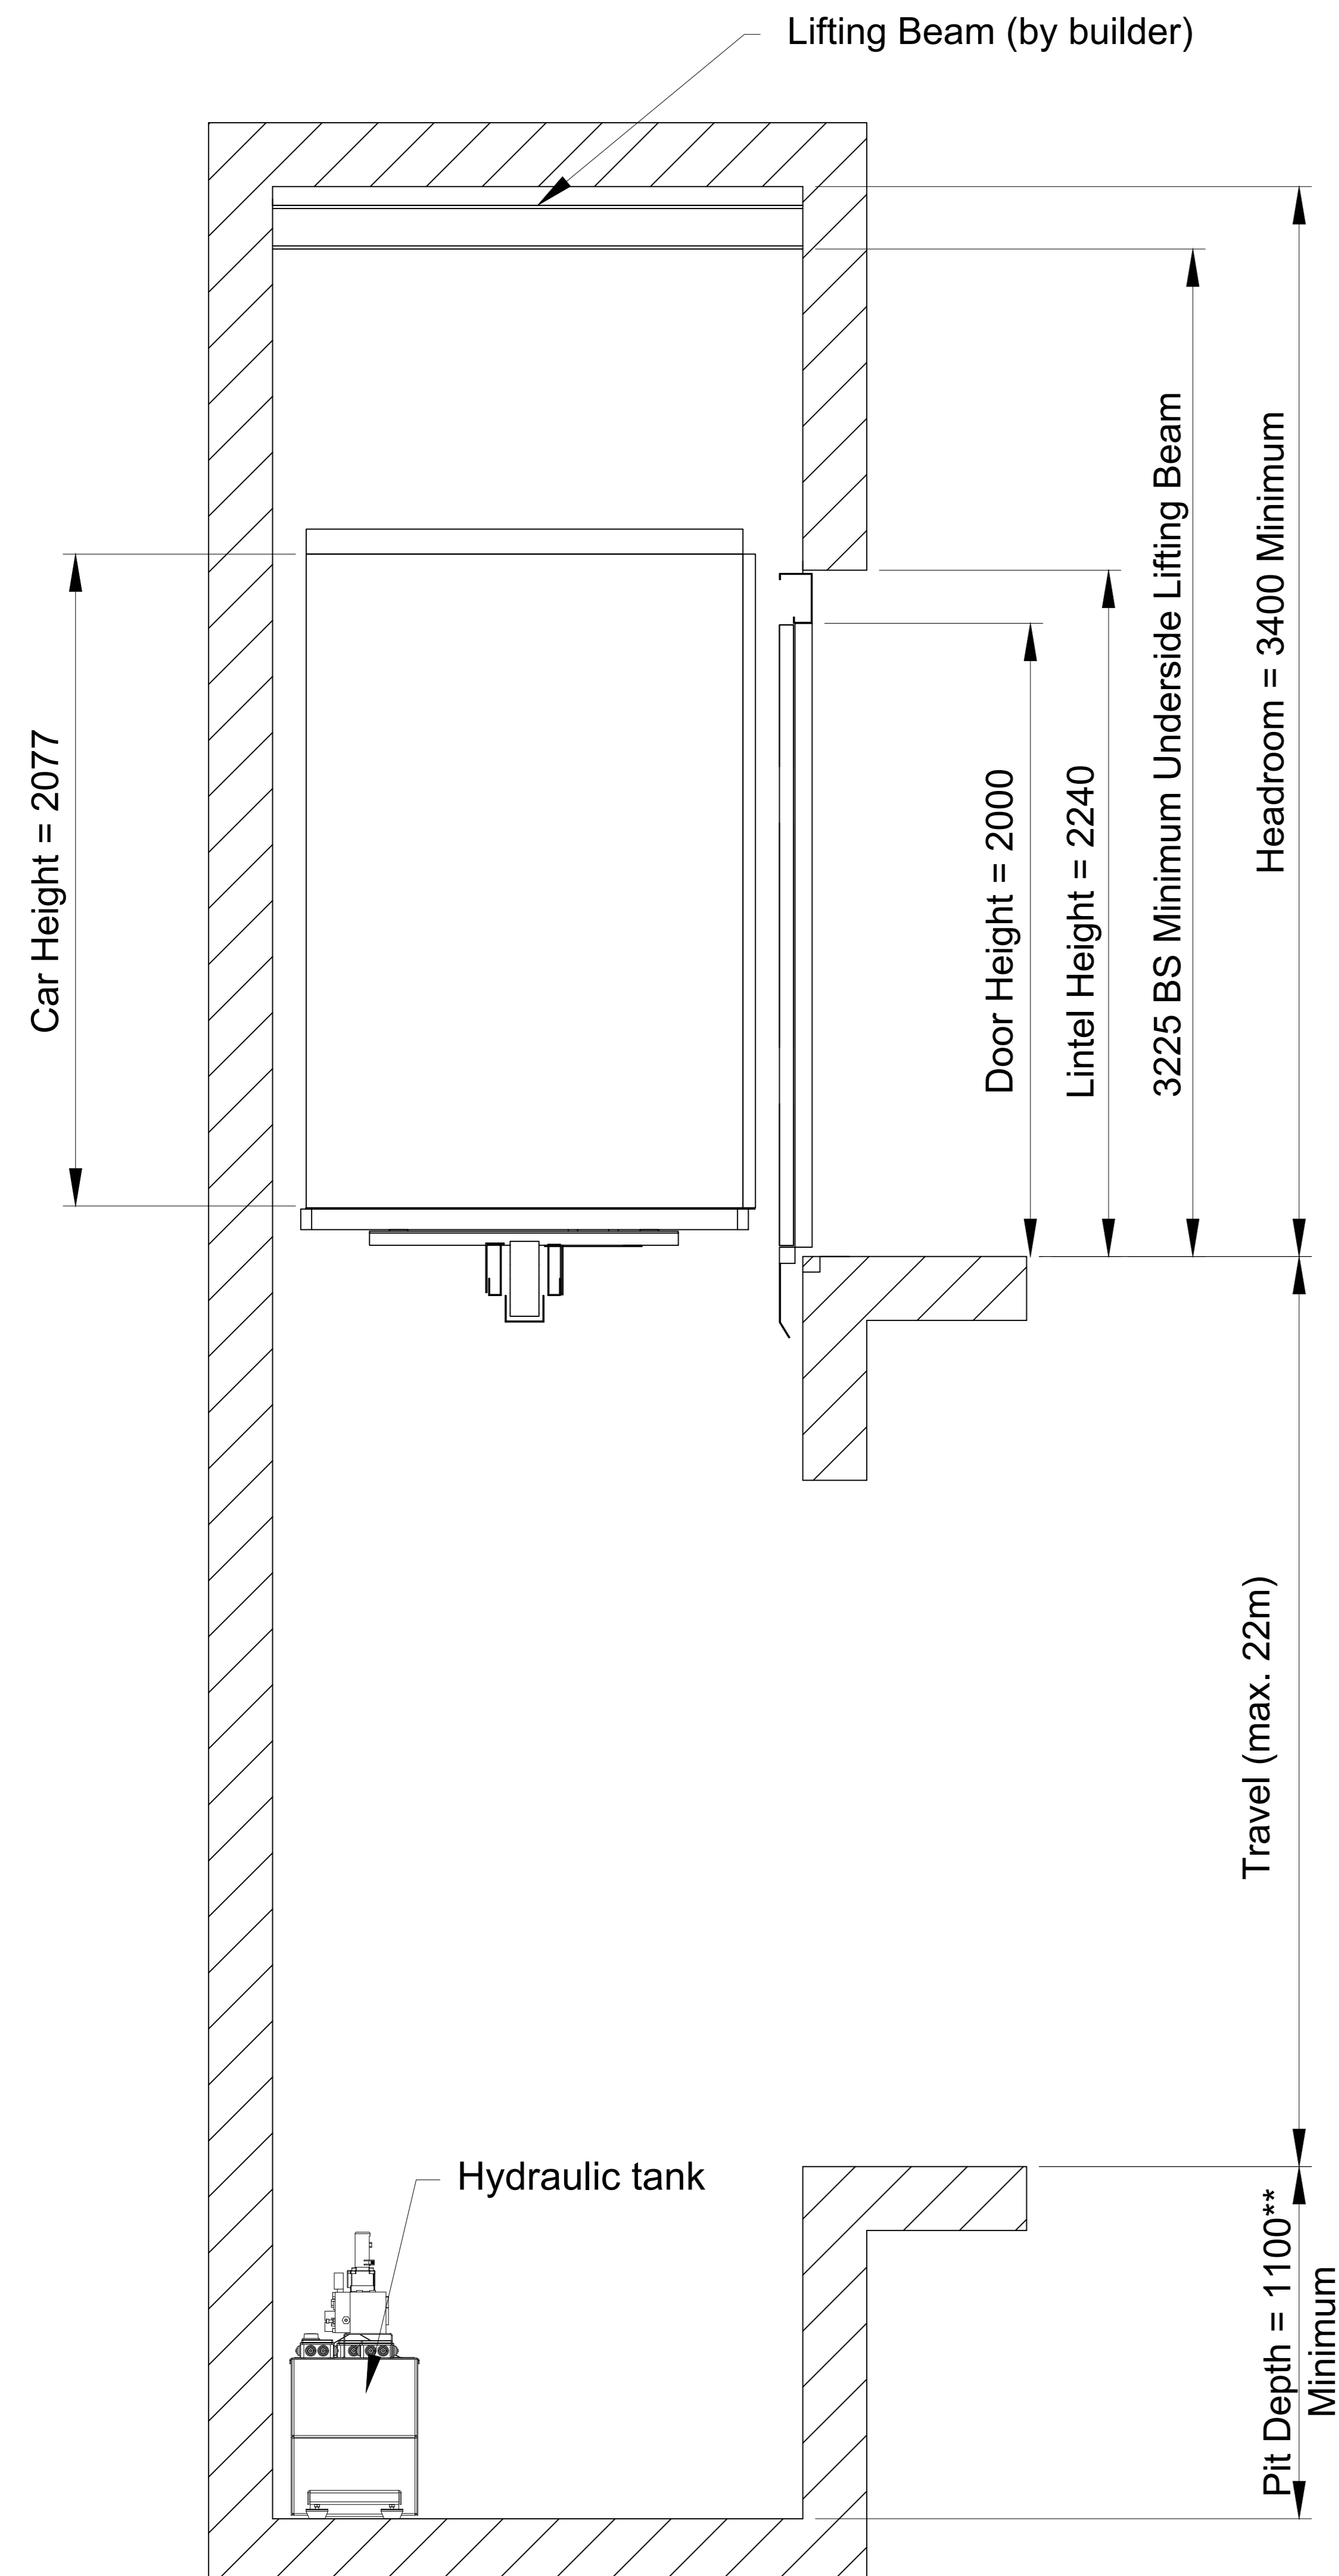

Lift Control Panel must be located at bottom floor only, next to the landing entrance

DW	Door type	Shaft Size						MO
		Single Entrance		Through Entrance**		Adjacent Entrance		
WW	WD	WW	WD	WW	WD	WW	WD	MO
800	Side Opening	1600	1800	1600	1950	1725	1850	1100
	Centre Opening	1820	1750	1820	1830			
900	Side Opening	1650	1800	1650	1950	1775	1850	1200
	Centre Opening	2020	1750	2020	1830			

**Waiver:**

This data sheet is for guidance only and must not be used for proper working drawings. Please contact Stannah Lifts for particular details before proceeding. Owing to our policy of continual improvement we reserve the right to alter specifications and dimensions without prior notice

\*\* For through car configuration a 1200mm minimum pit depth is required

**Stannah Lifts Ltd.**  
Anton Mill, Andover, Hampshire. SP10 2NX  
Tel: 01264 339090  
[www.stannahlifts.co.uk](http://www.stannahlifts.co.uk)

Information Sheet  
**M2-2**  
18/10/2018