
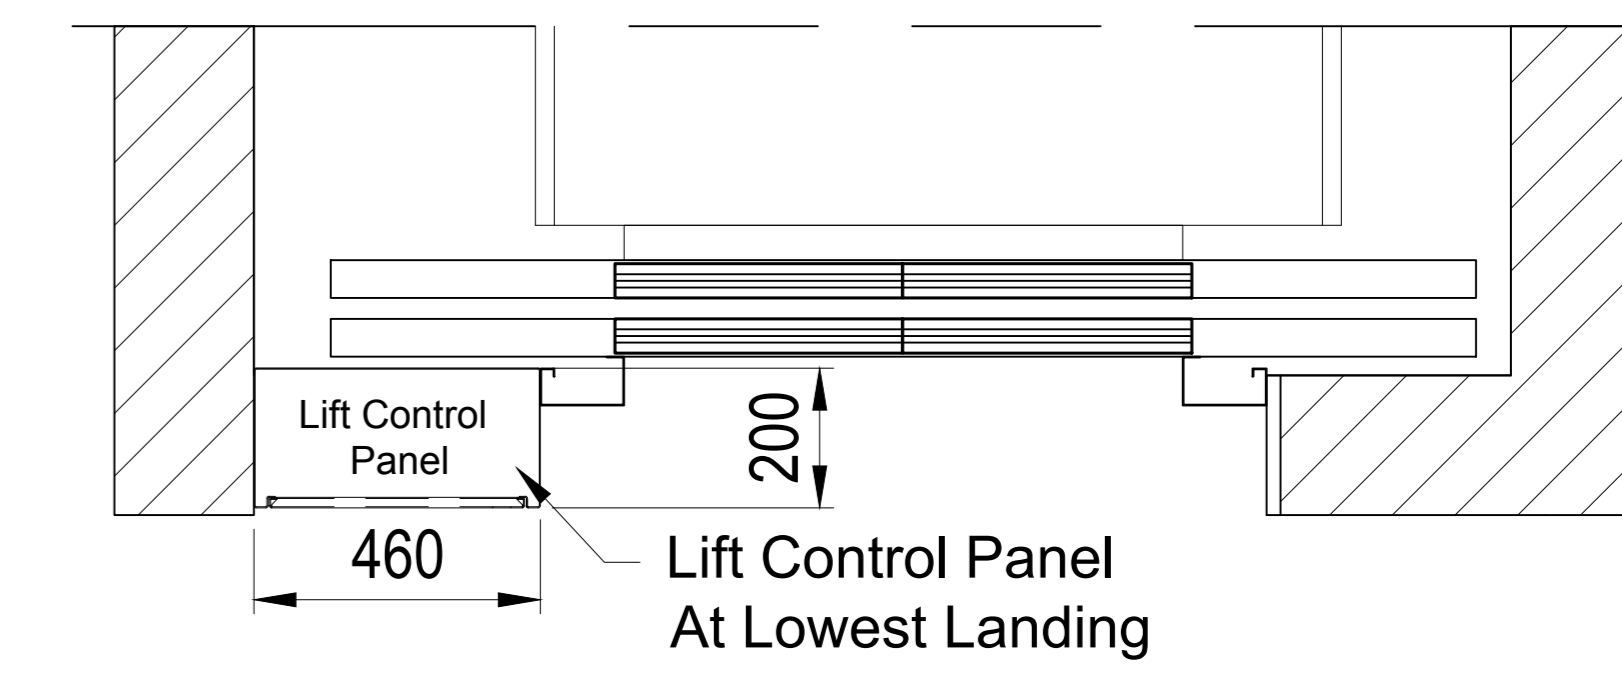
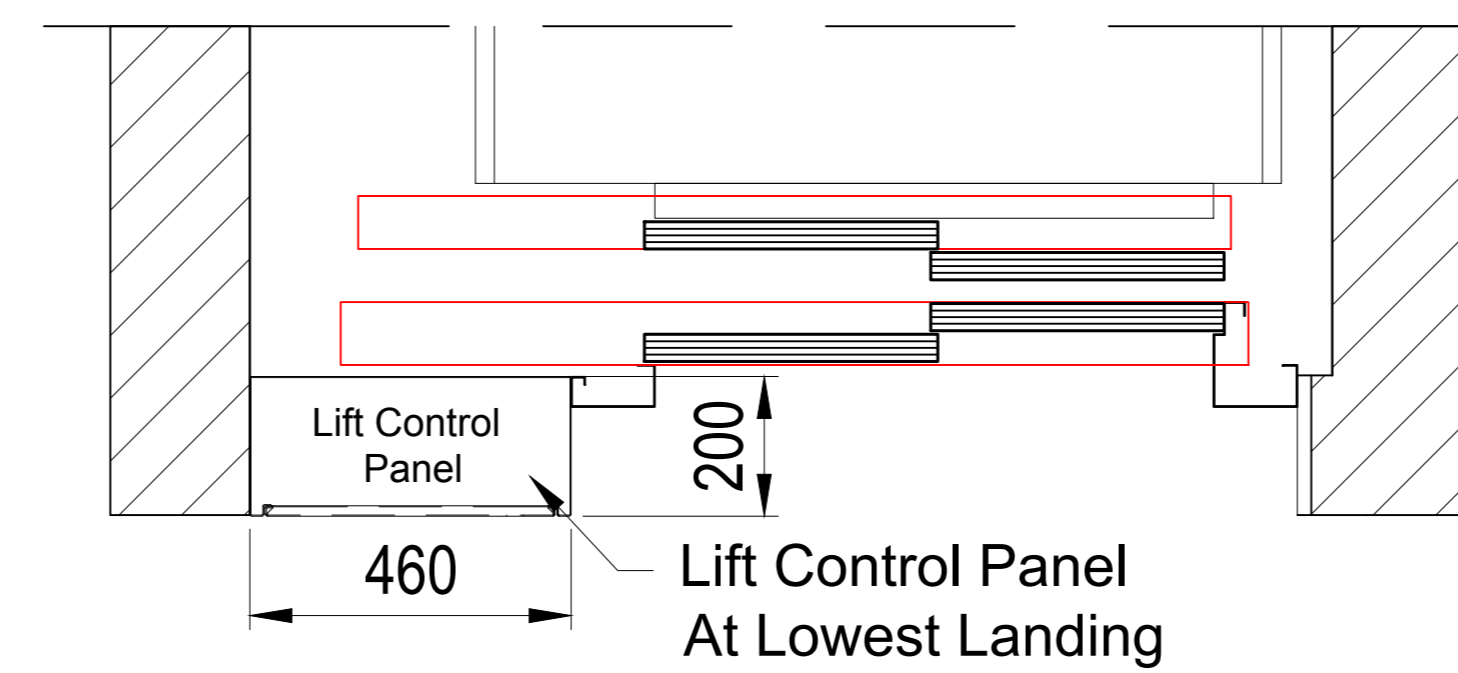
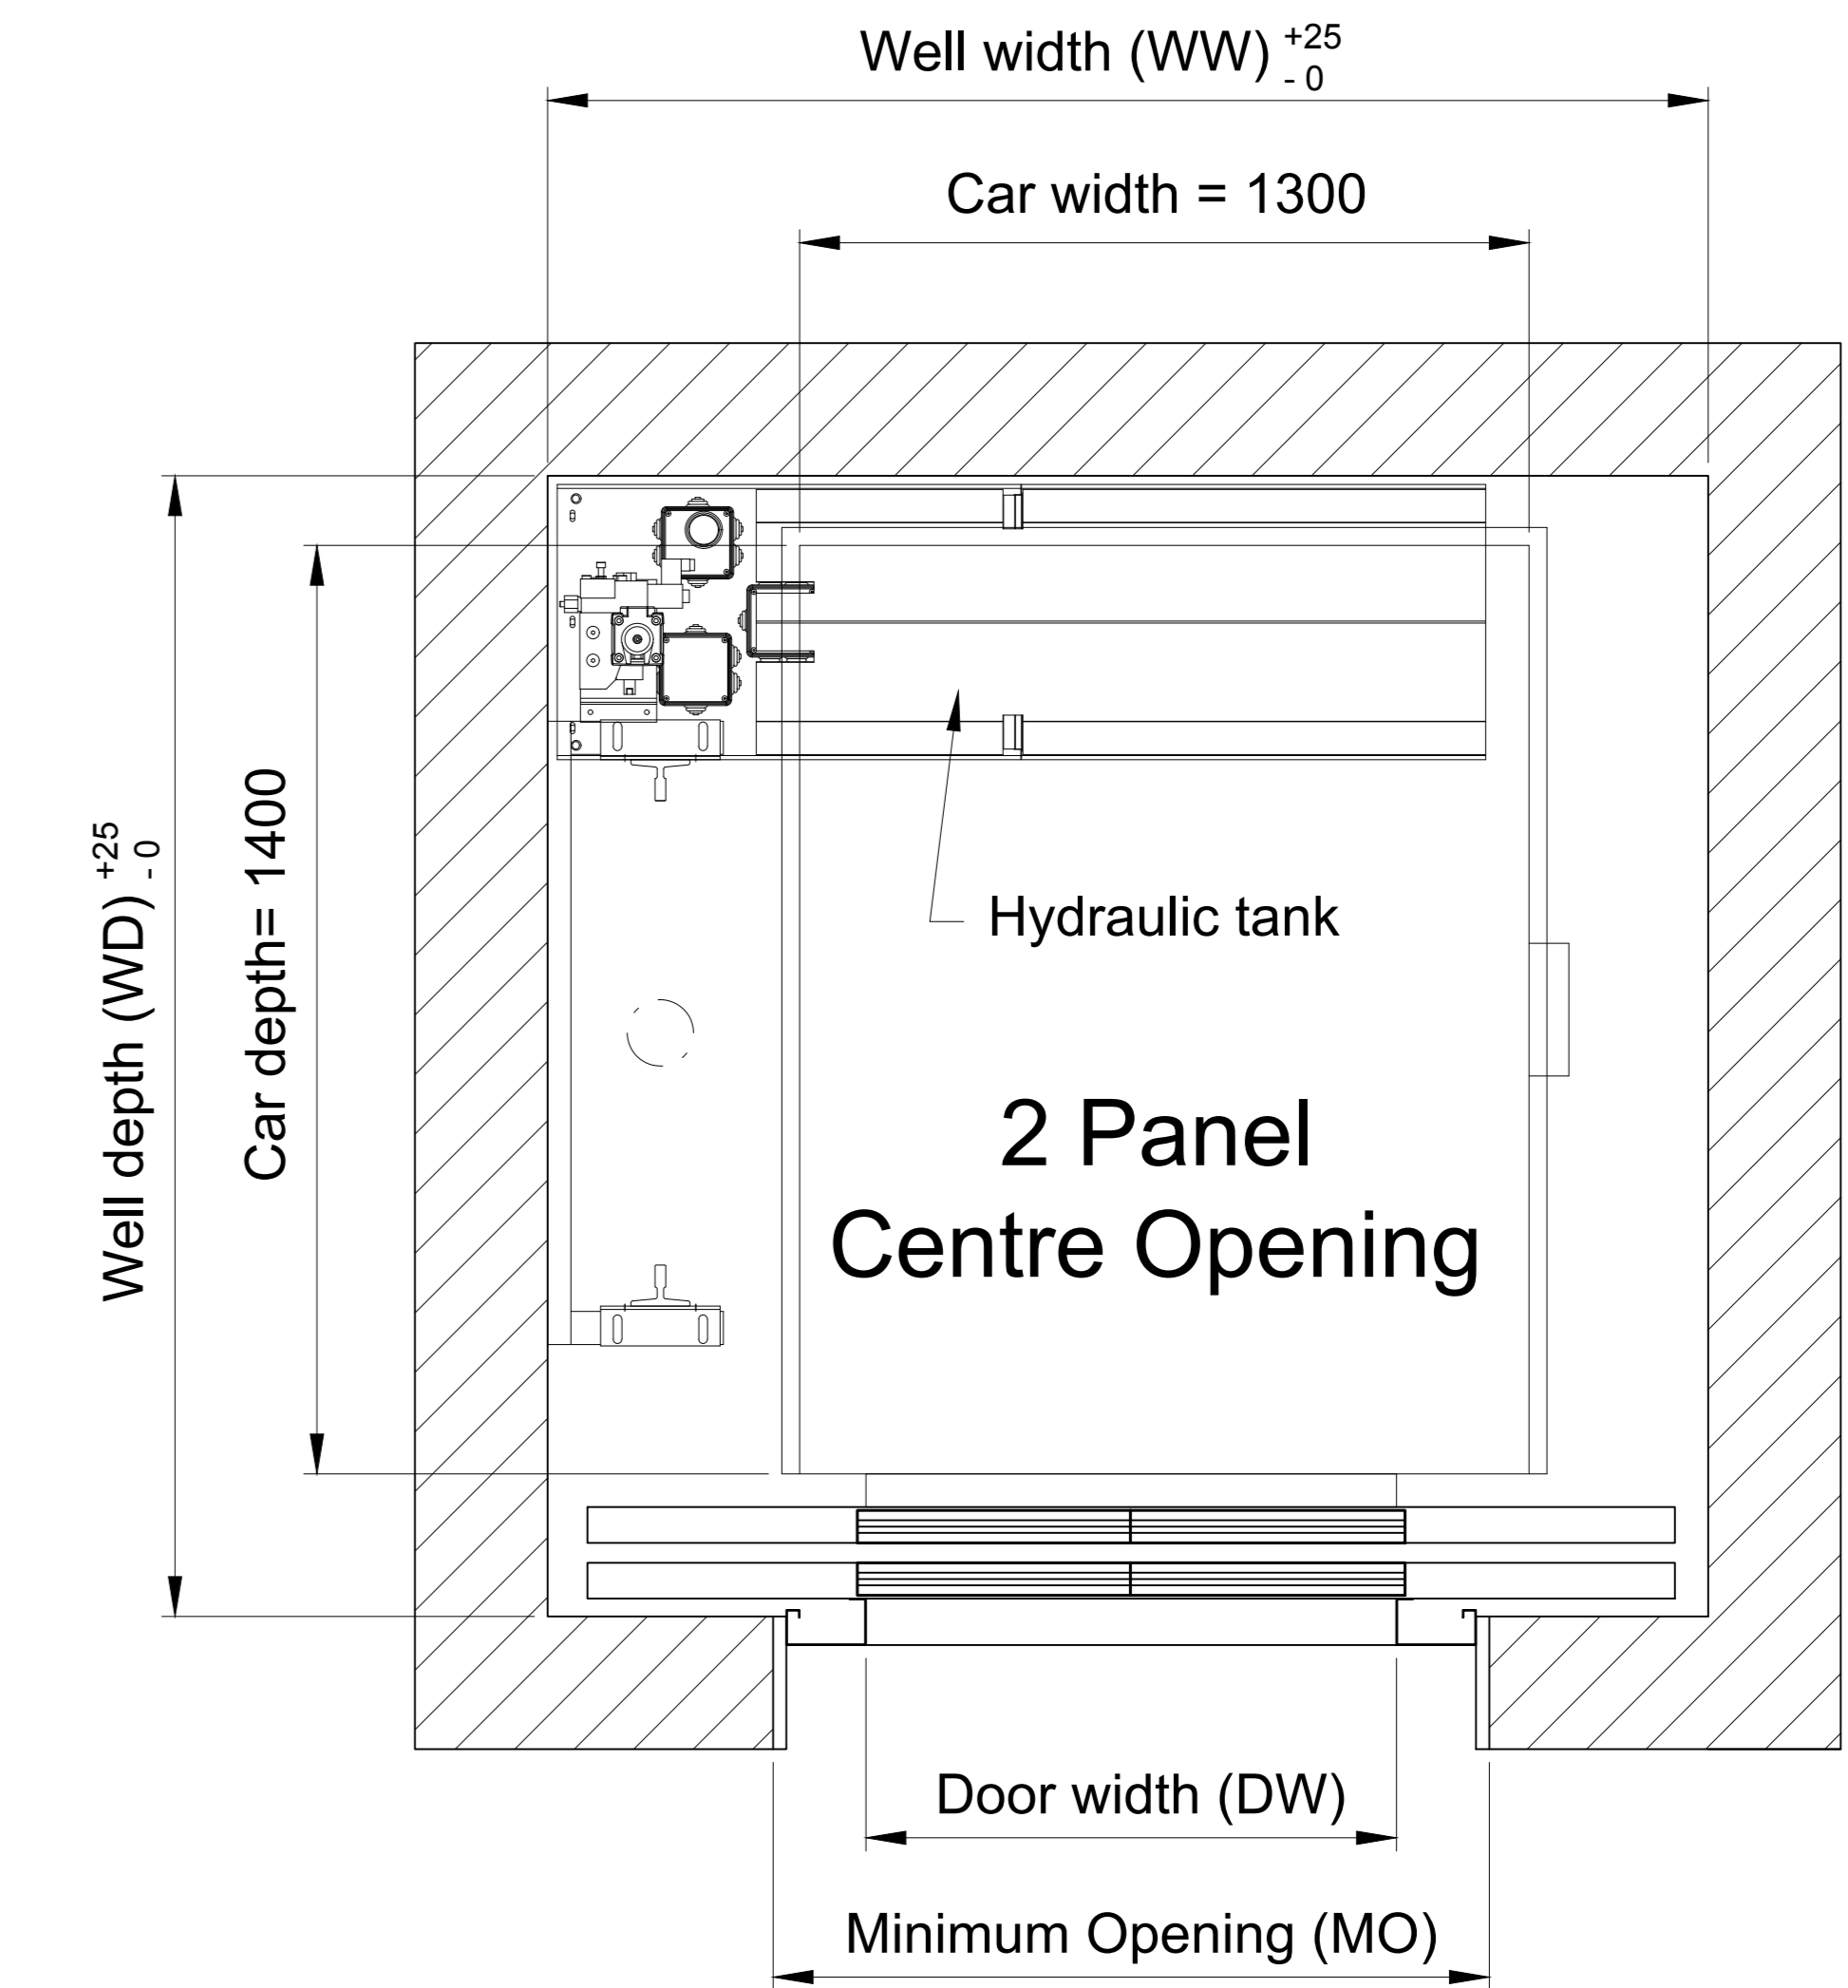
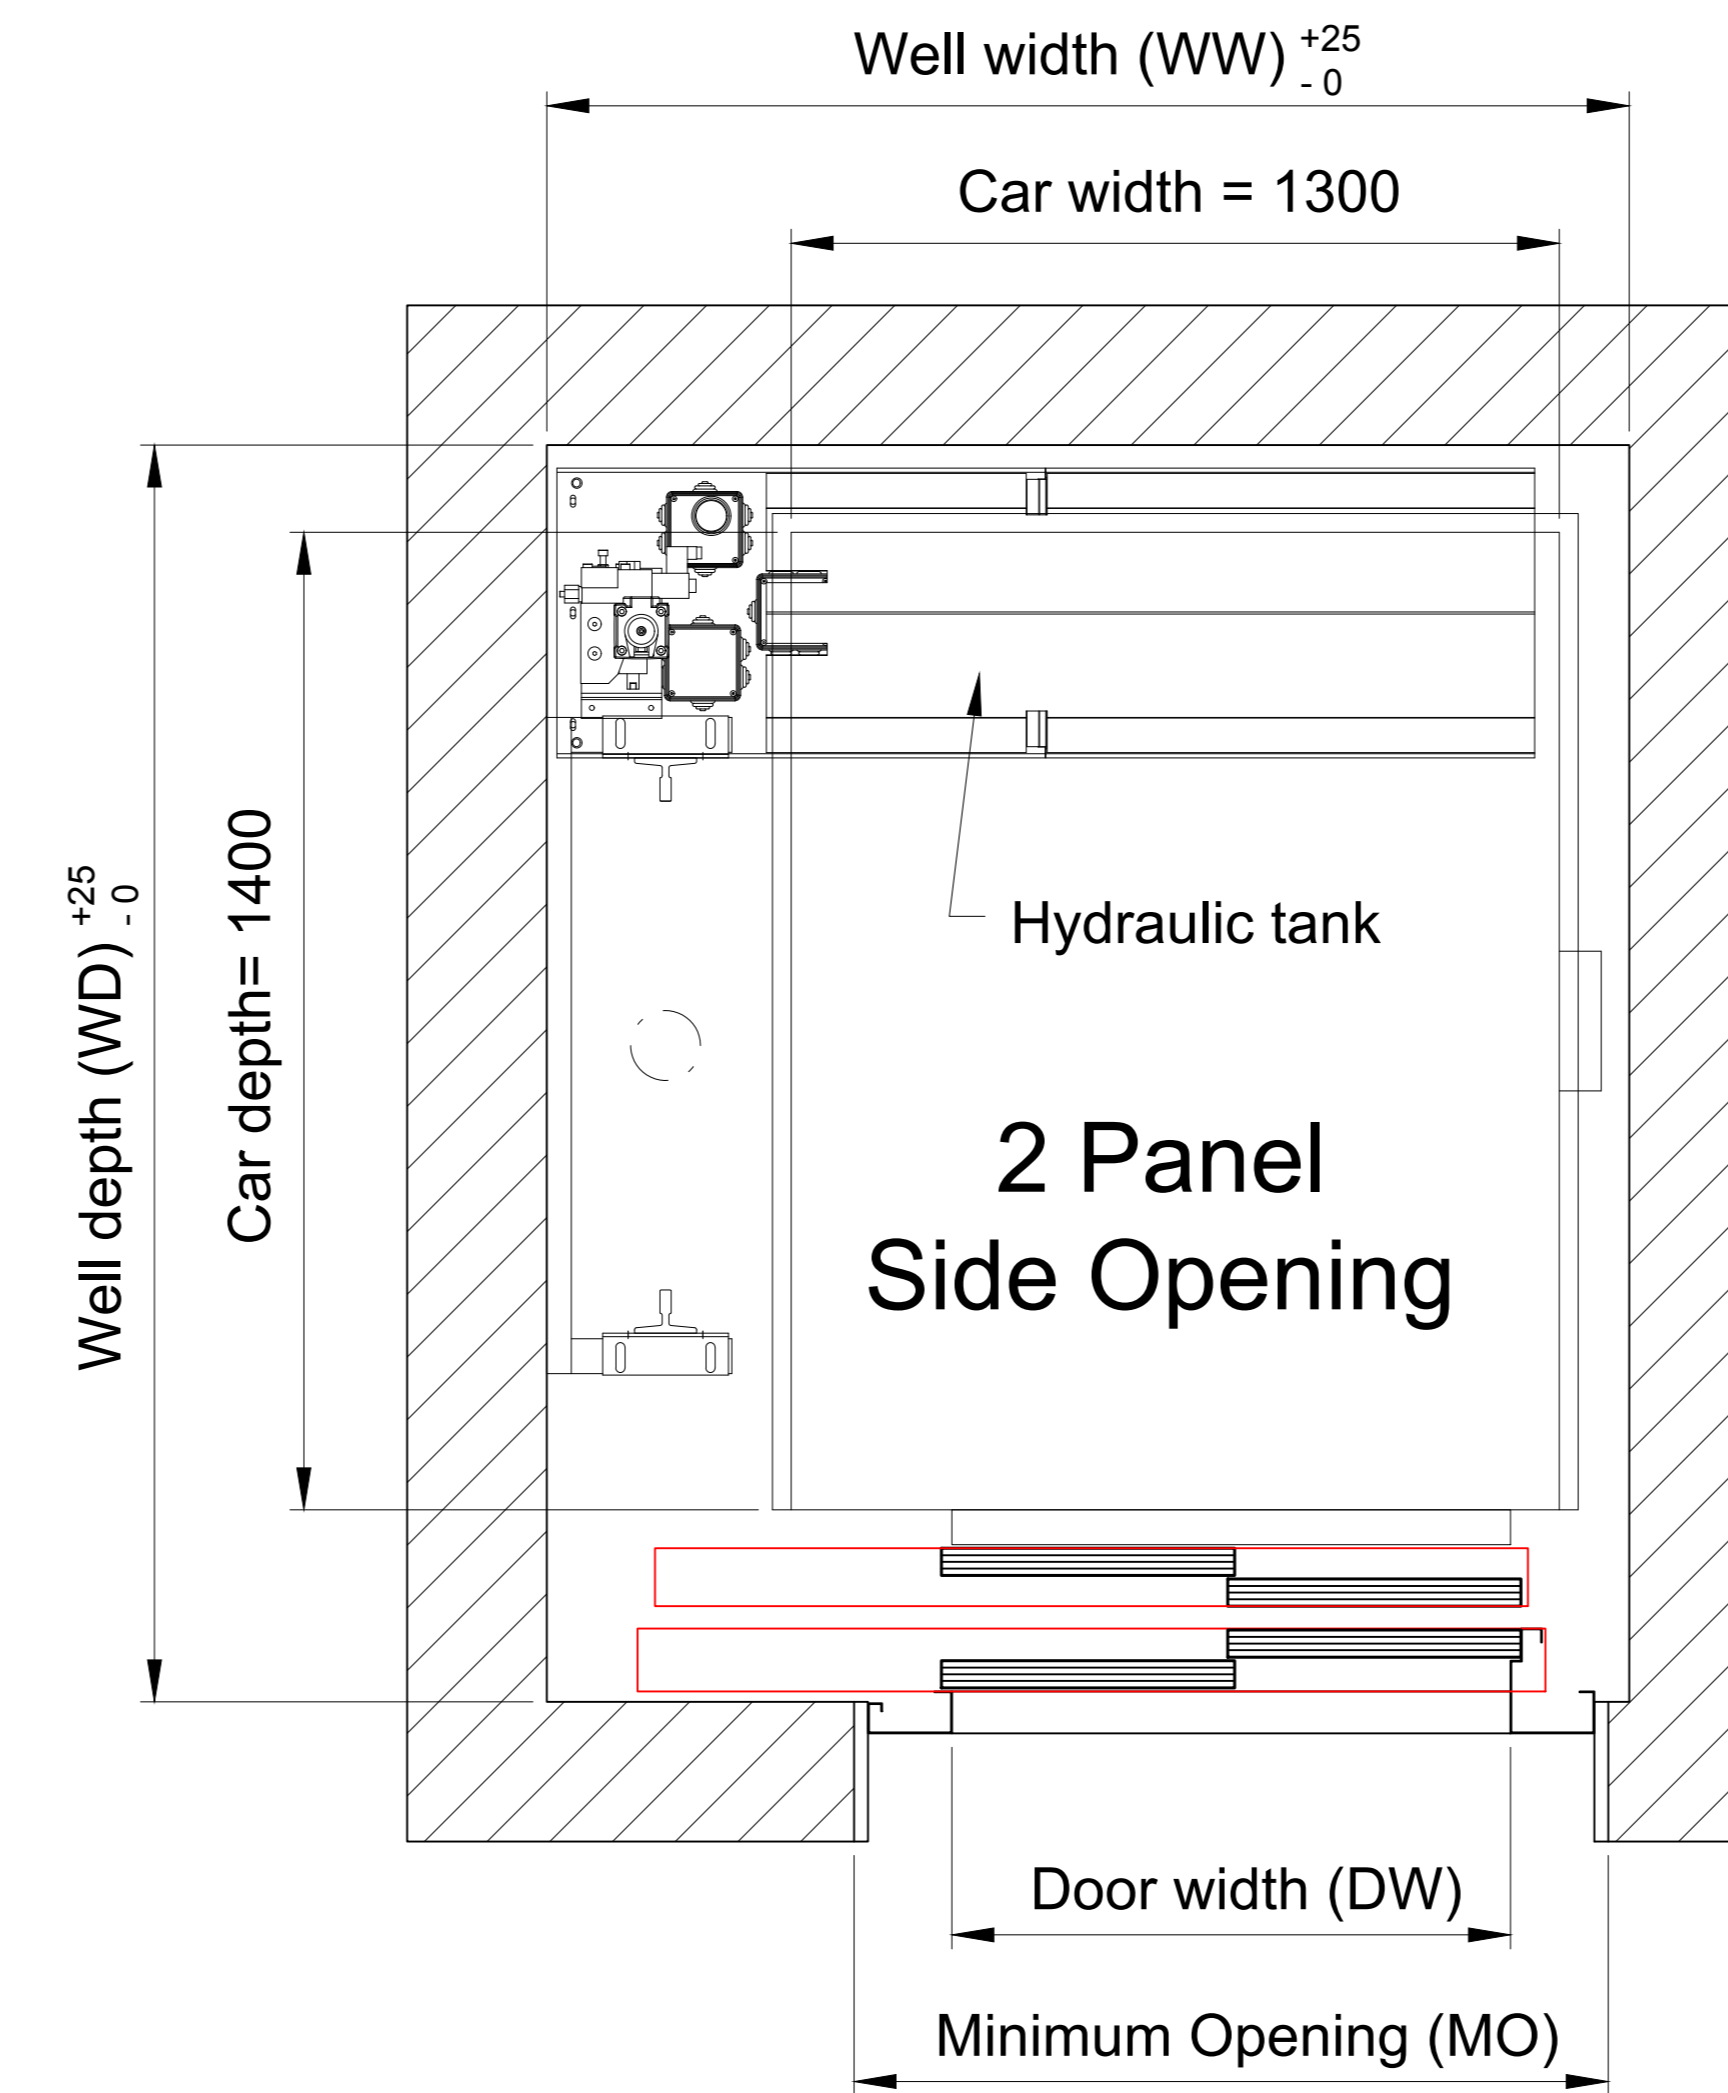


Maxilift 2.0

10 Person (800kg)

MRL Hydraulic

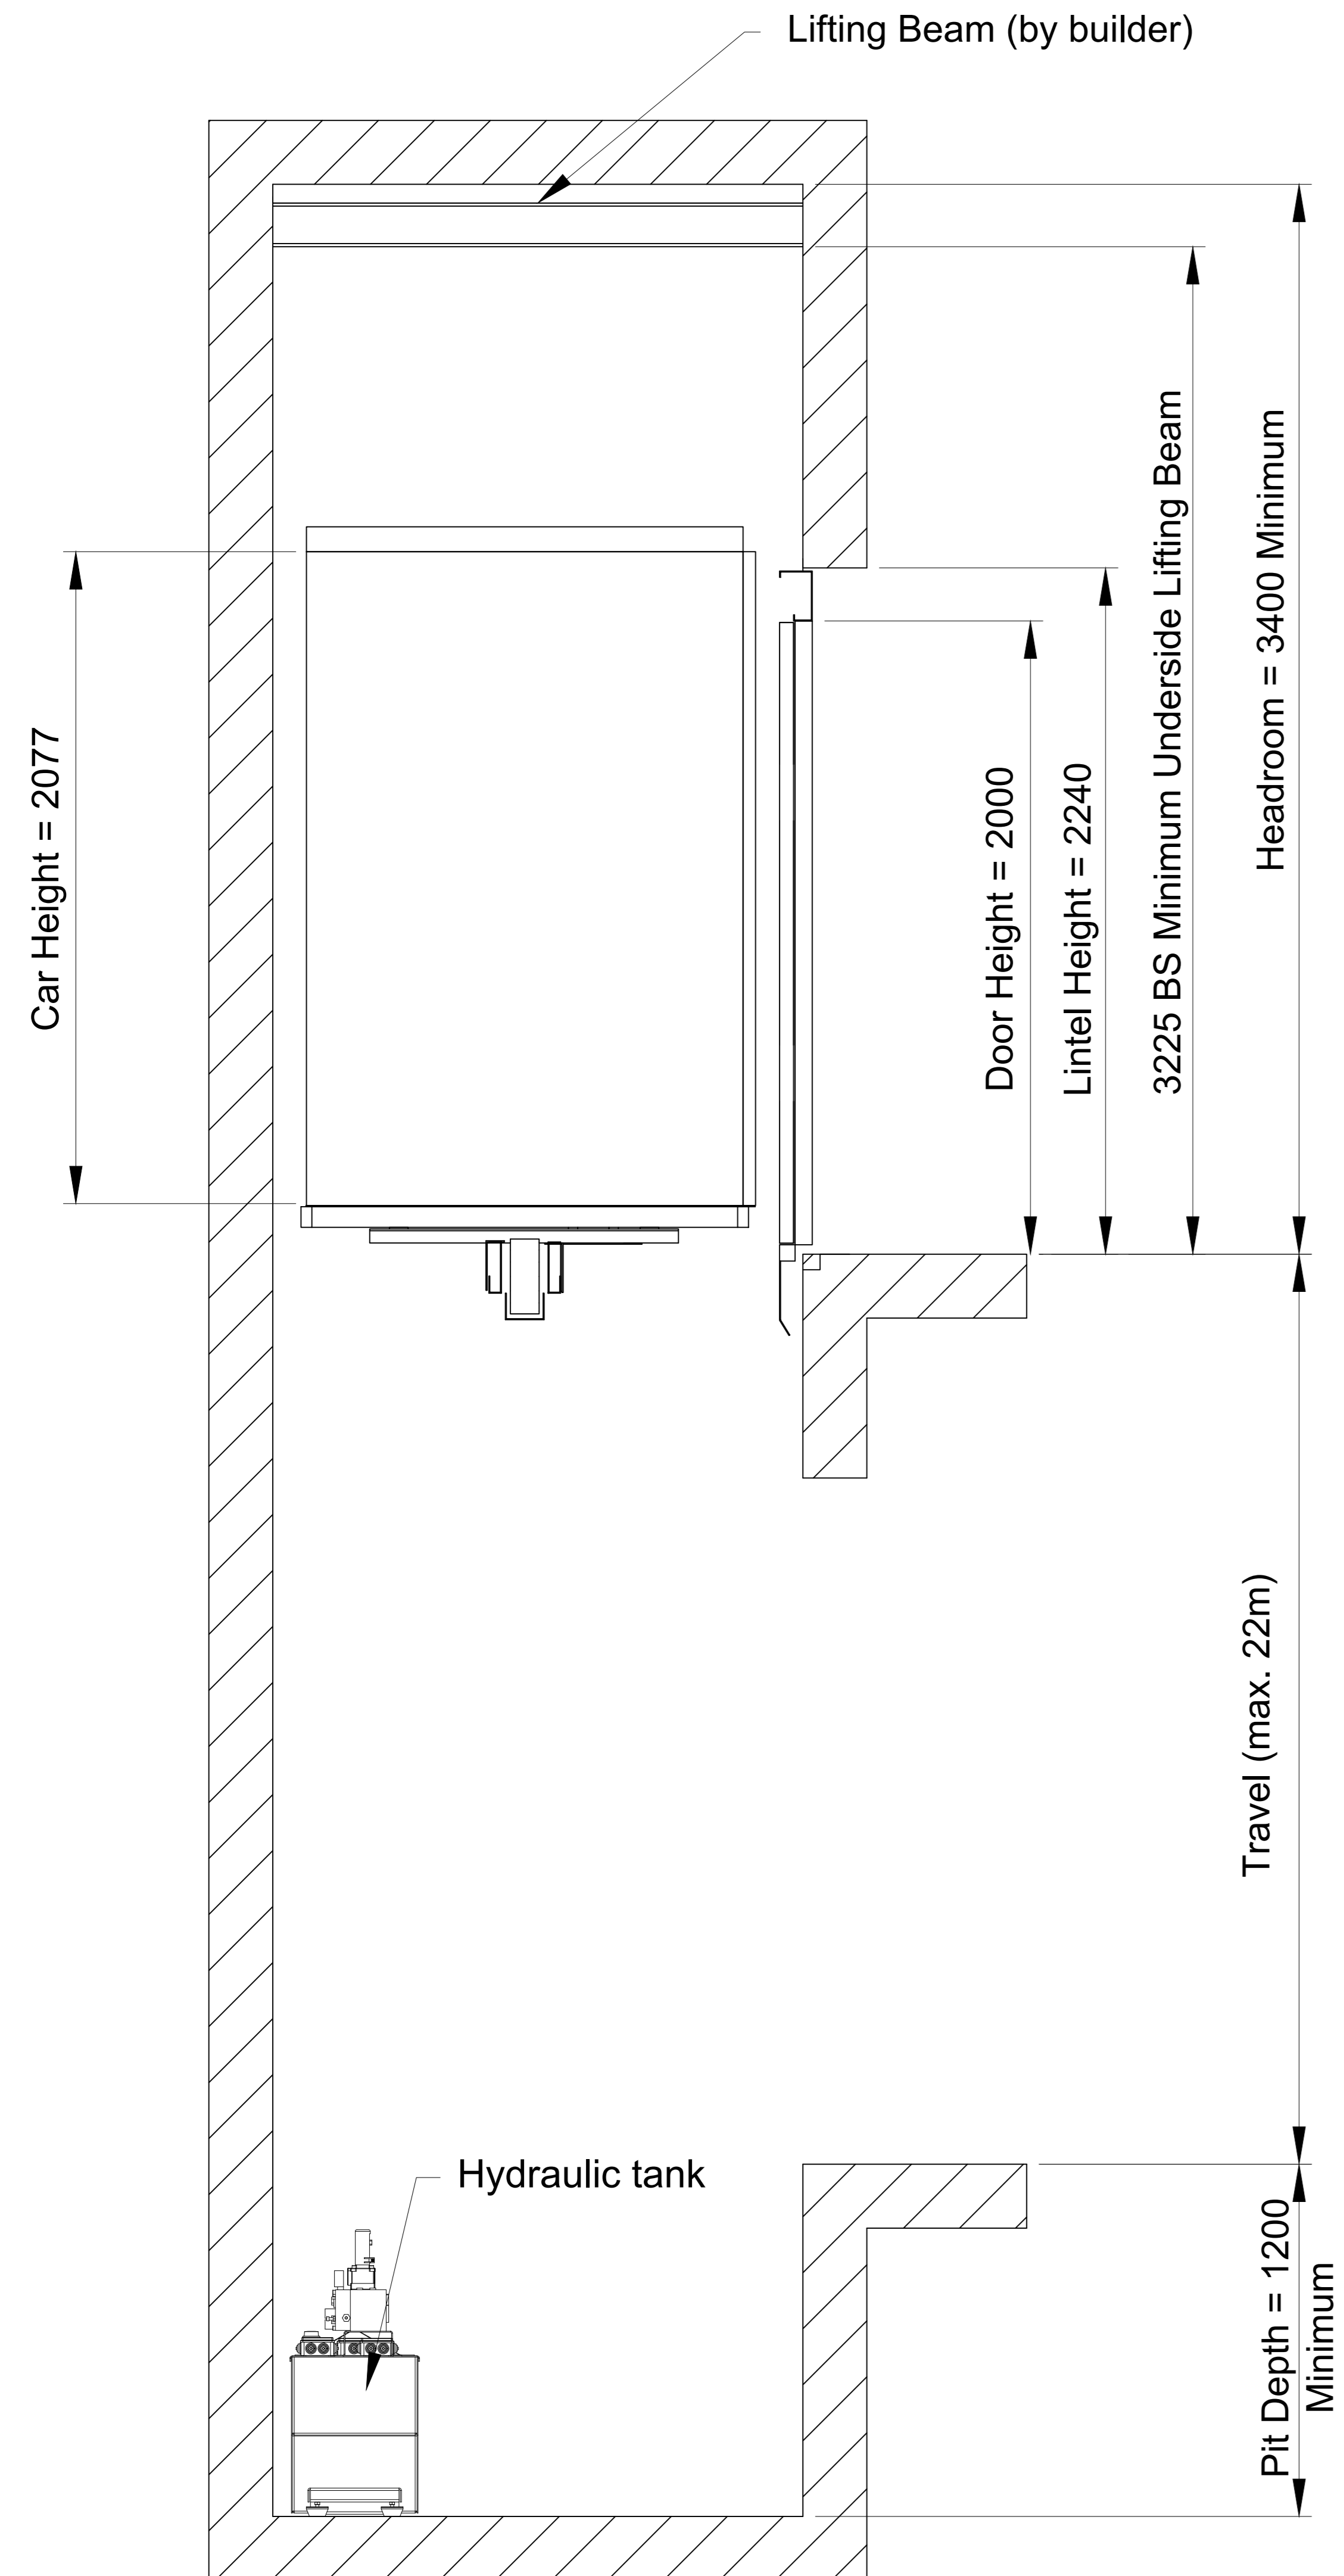

Lift Control Panel must be located at bottom floor only, next to the landing entrance

		Shaft Size				
		Single Entrance		Through Entrance		MO
DW	Door type	WW	WD	WW	WD	
800	Side Opening	1850	2000	2200	1950	1100
	Centre Opening	1900	1950	2200	1830	
900	Side Opening	1850	2000	2200	1950	1200
	Centre Opening	2020	1950	2200	1830	

Waiver:

This data sheet is for guidance only and must not be used for proper working drawings. Please contact Stannah Lifts for particular details before proceeding. Owing to our policy of continual improvement we reserve the right to alter specifications and dimensions without prior notice