
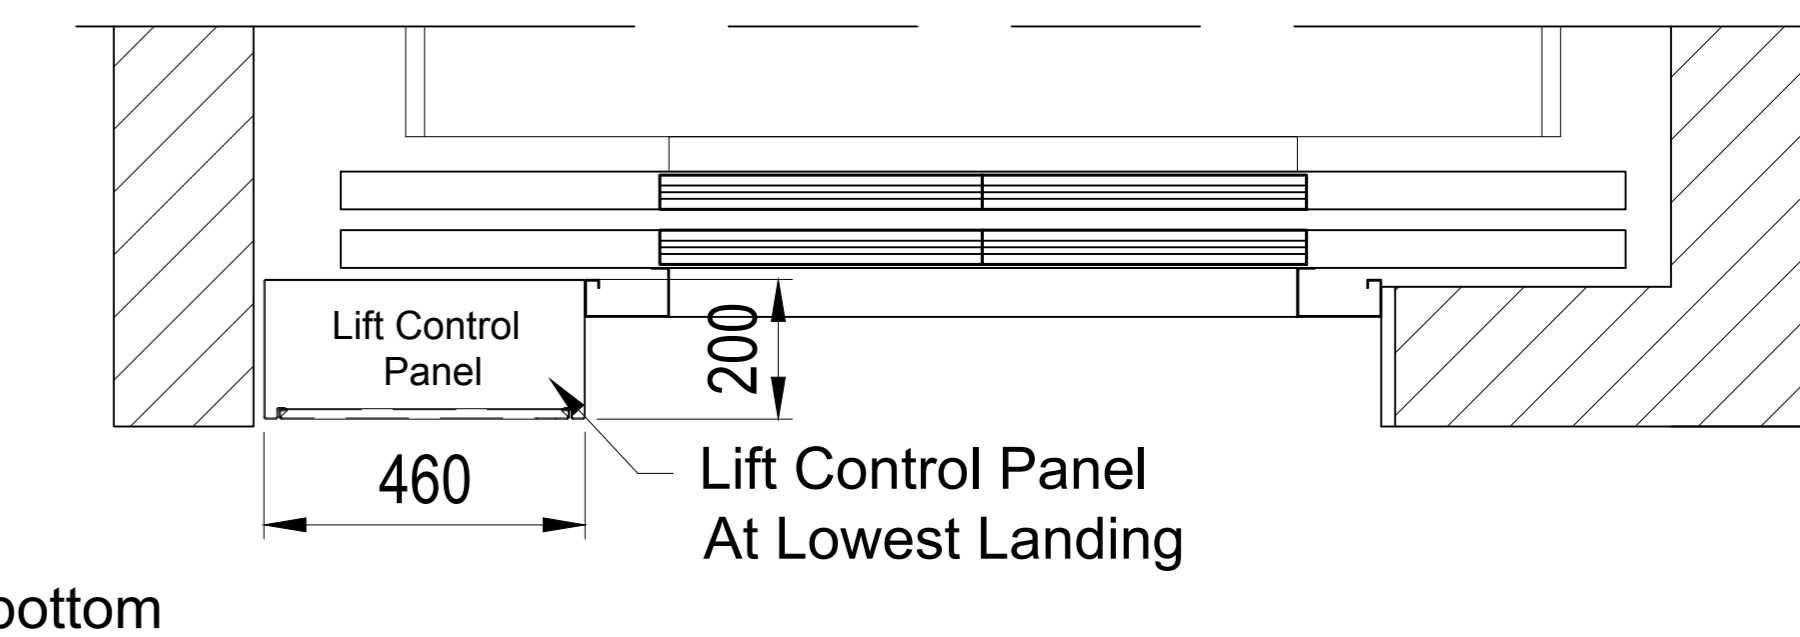
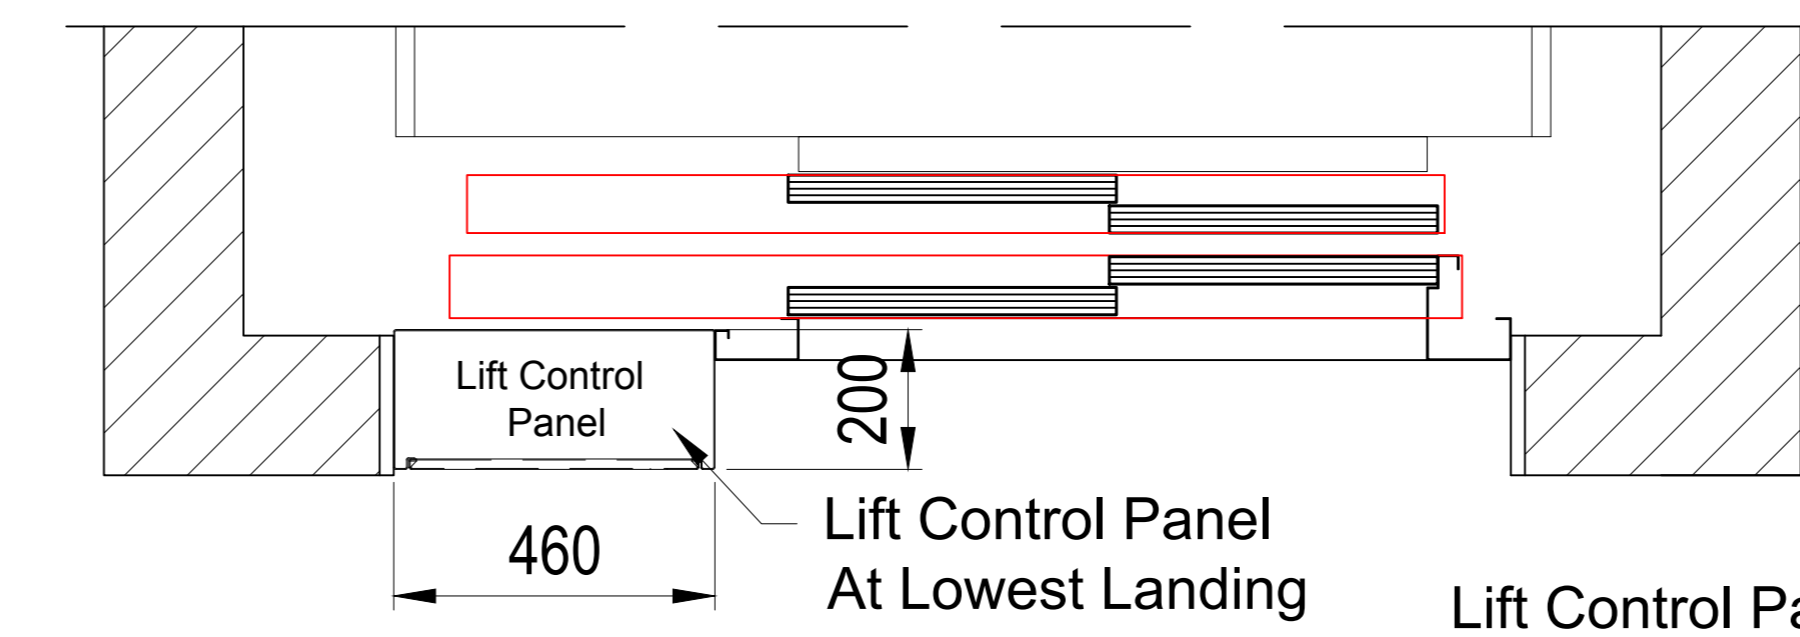
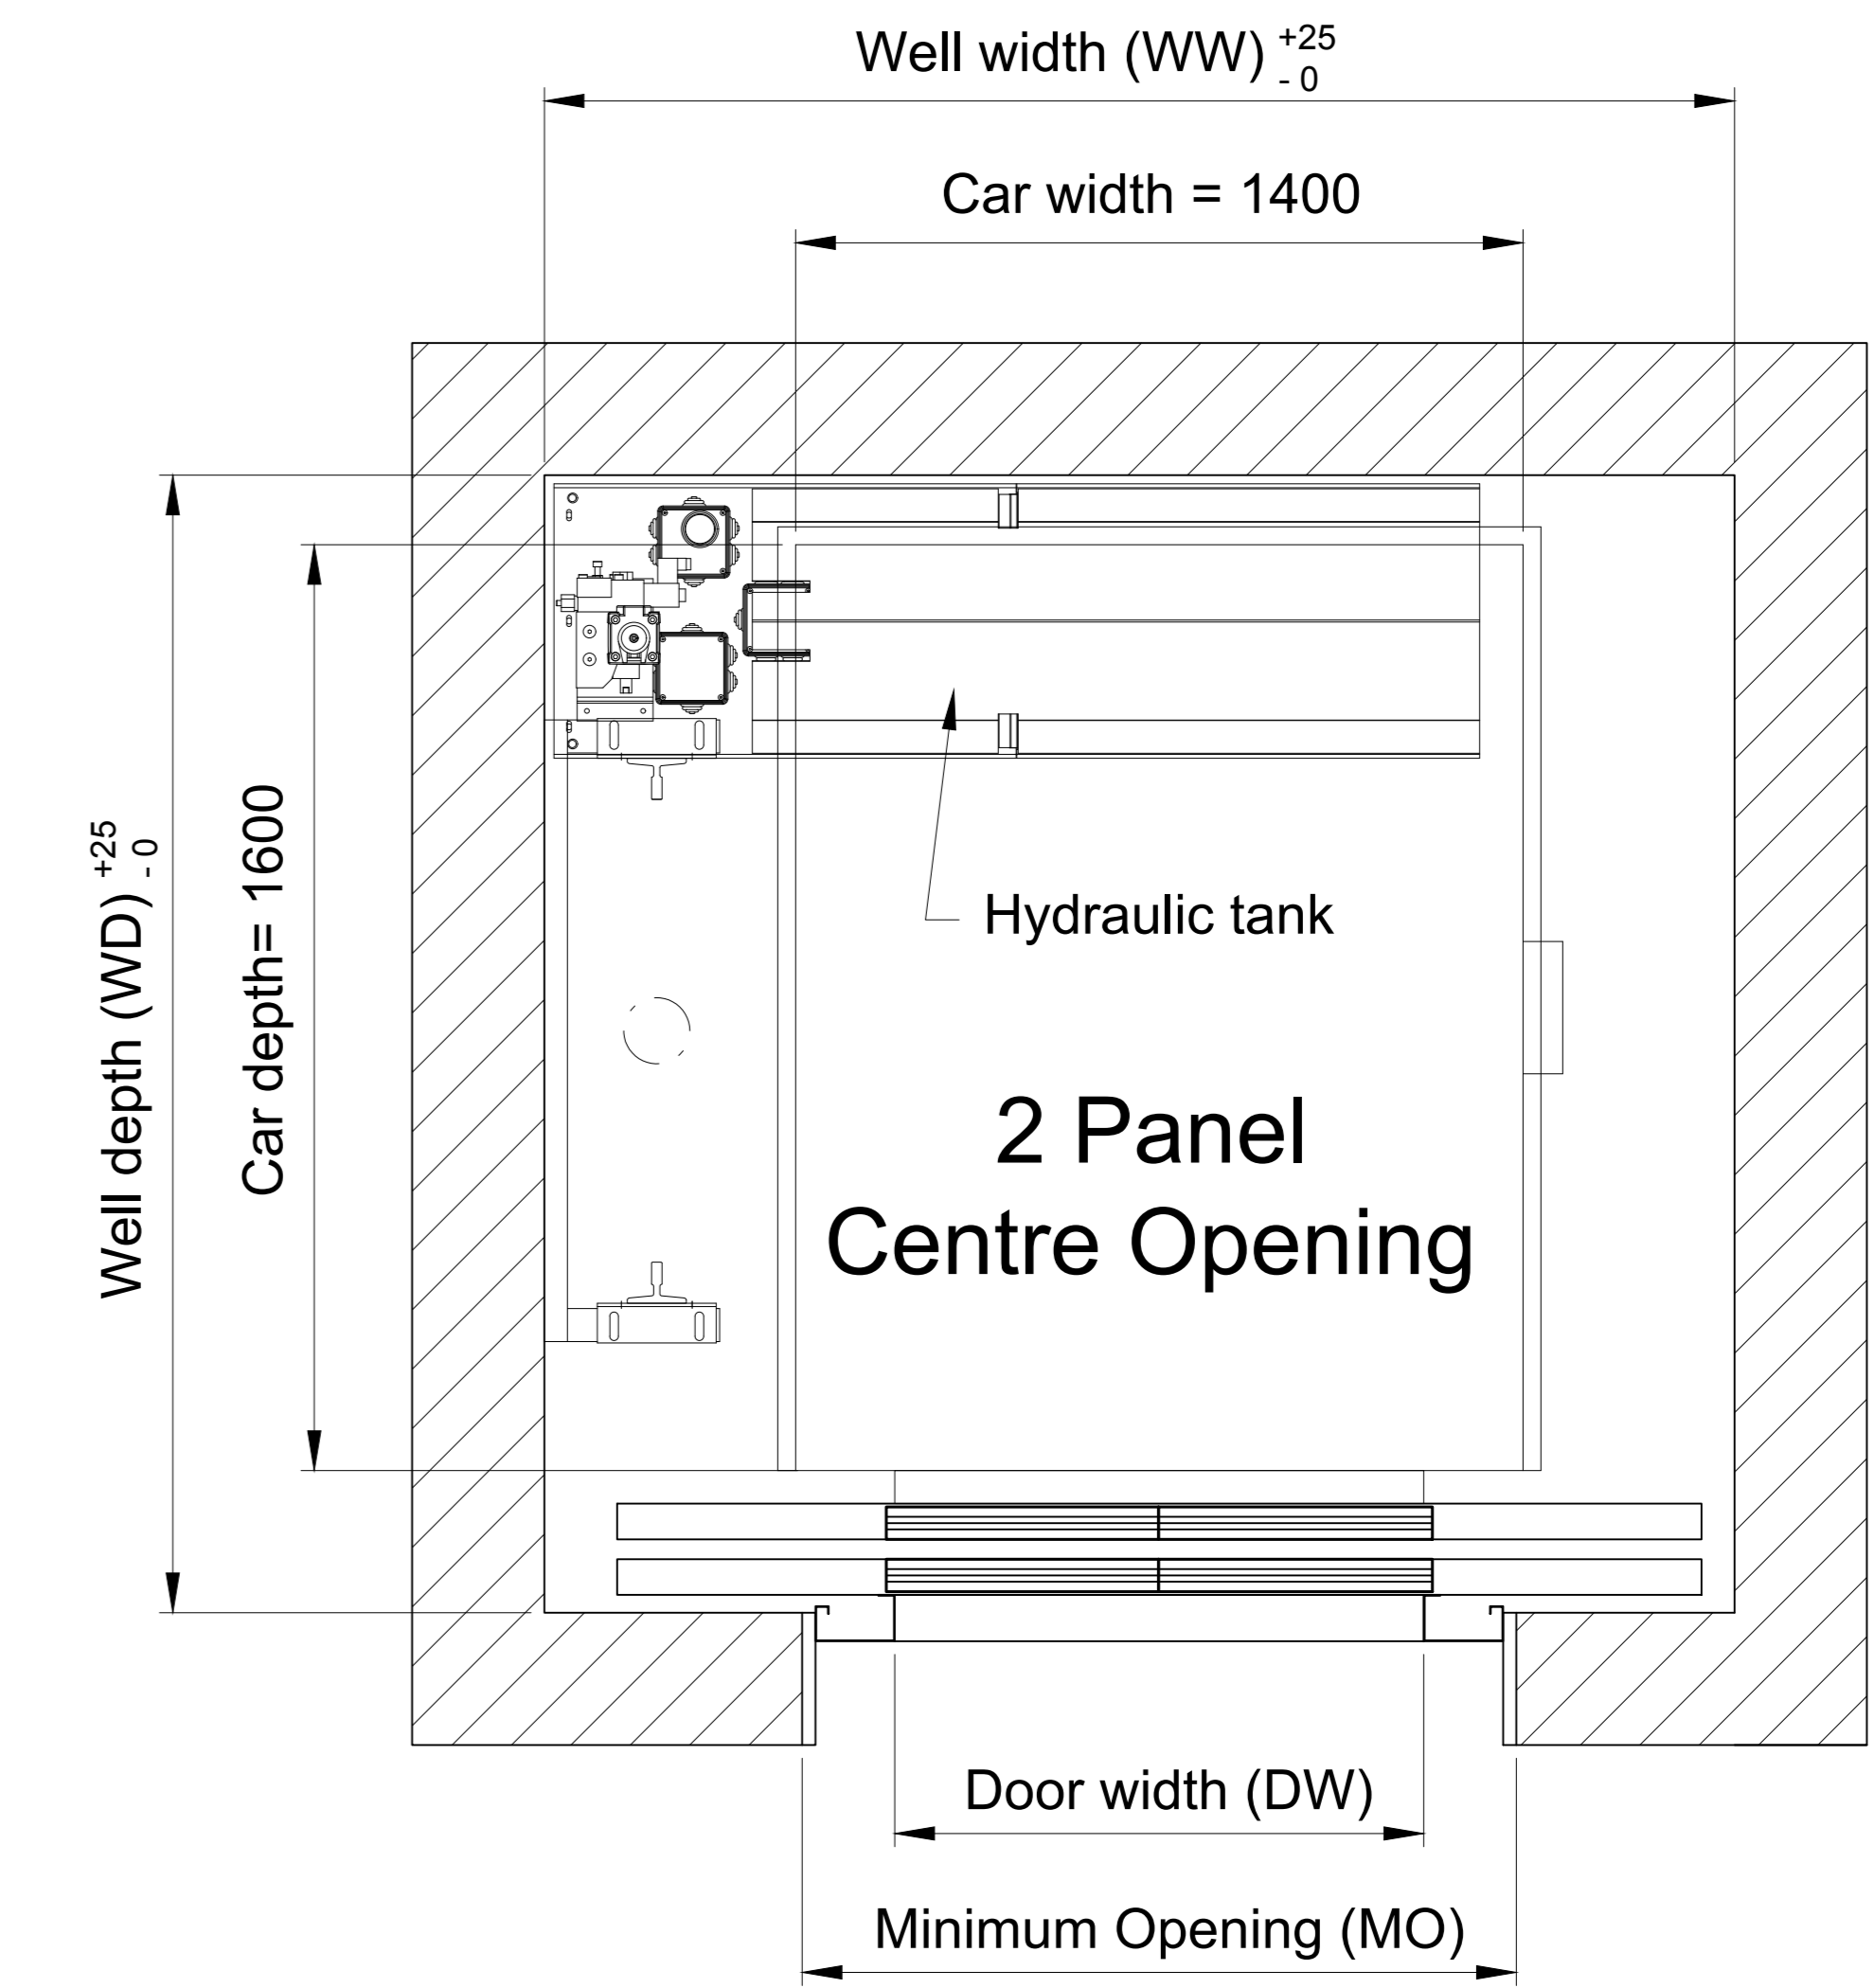
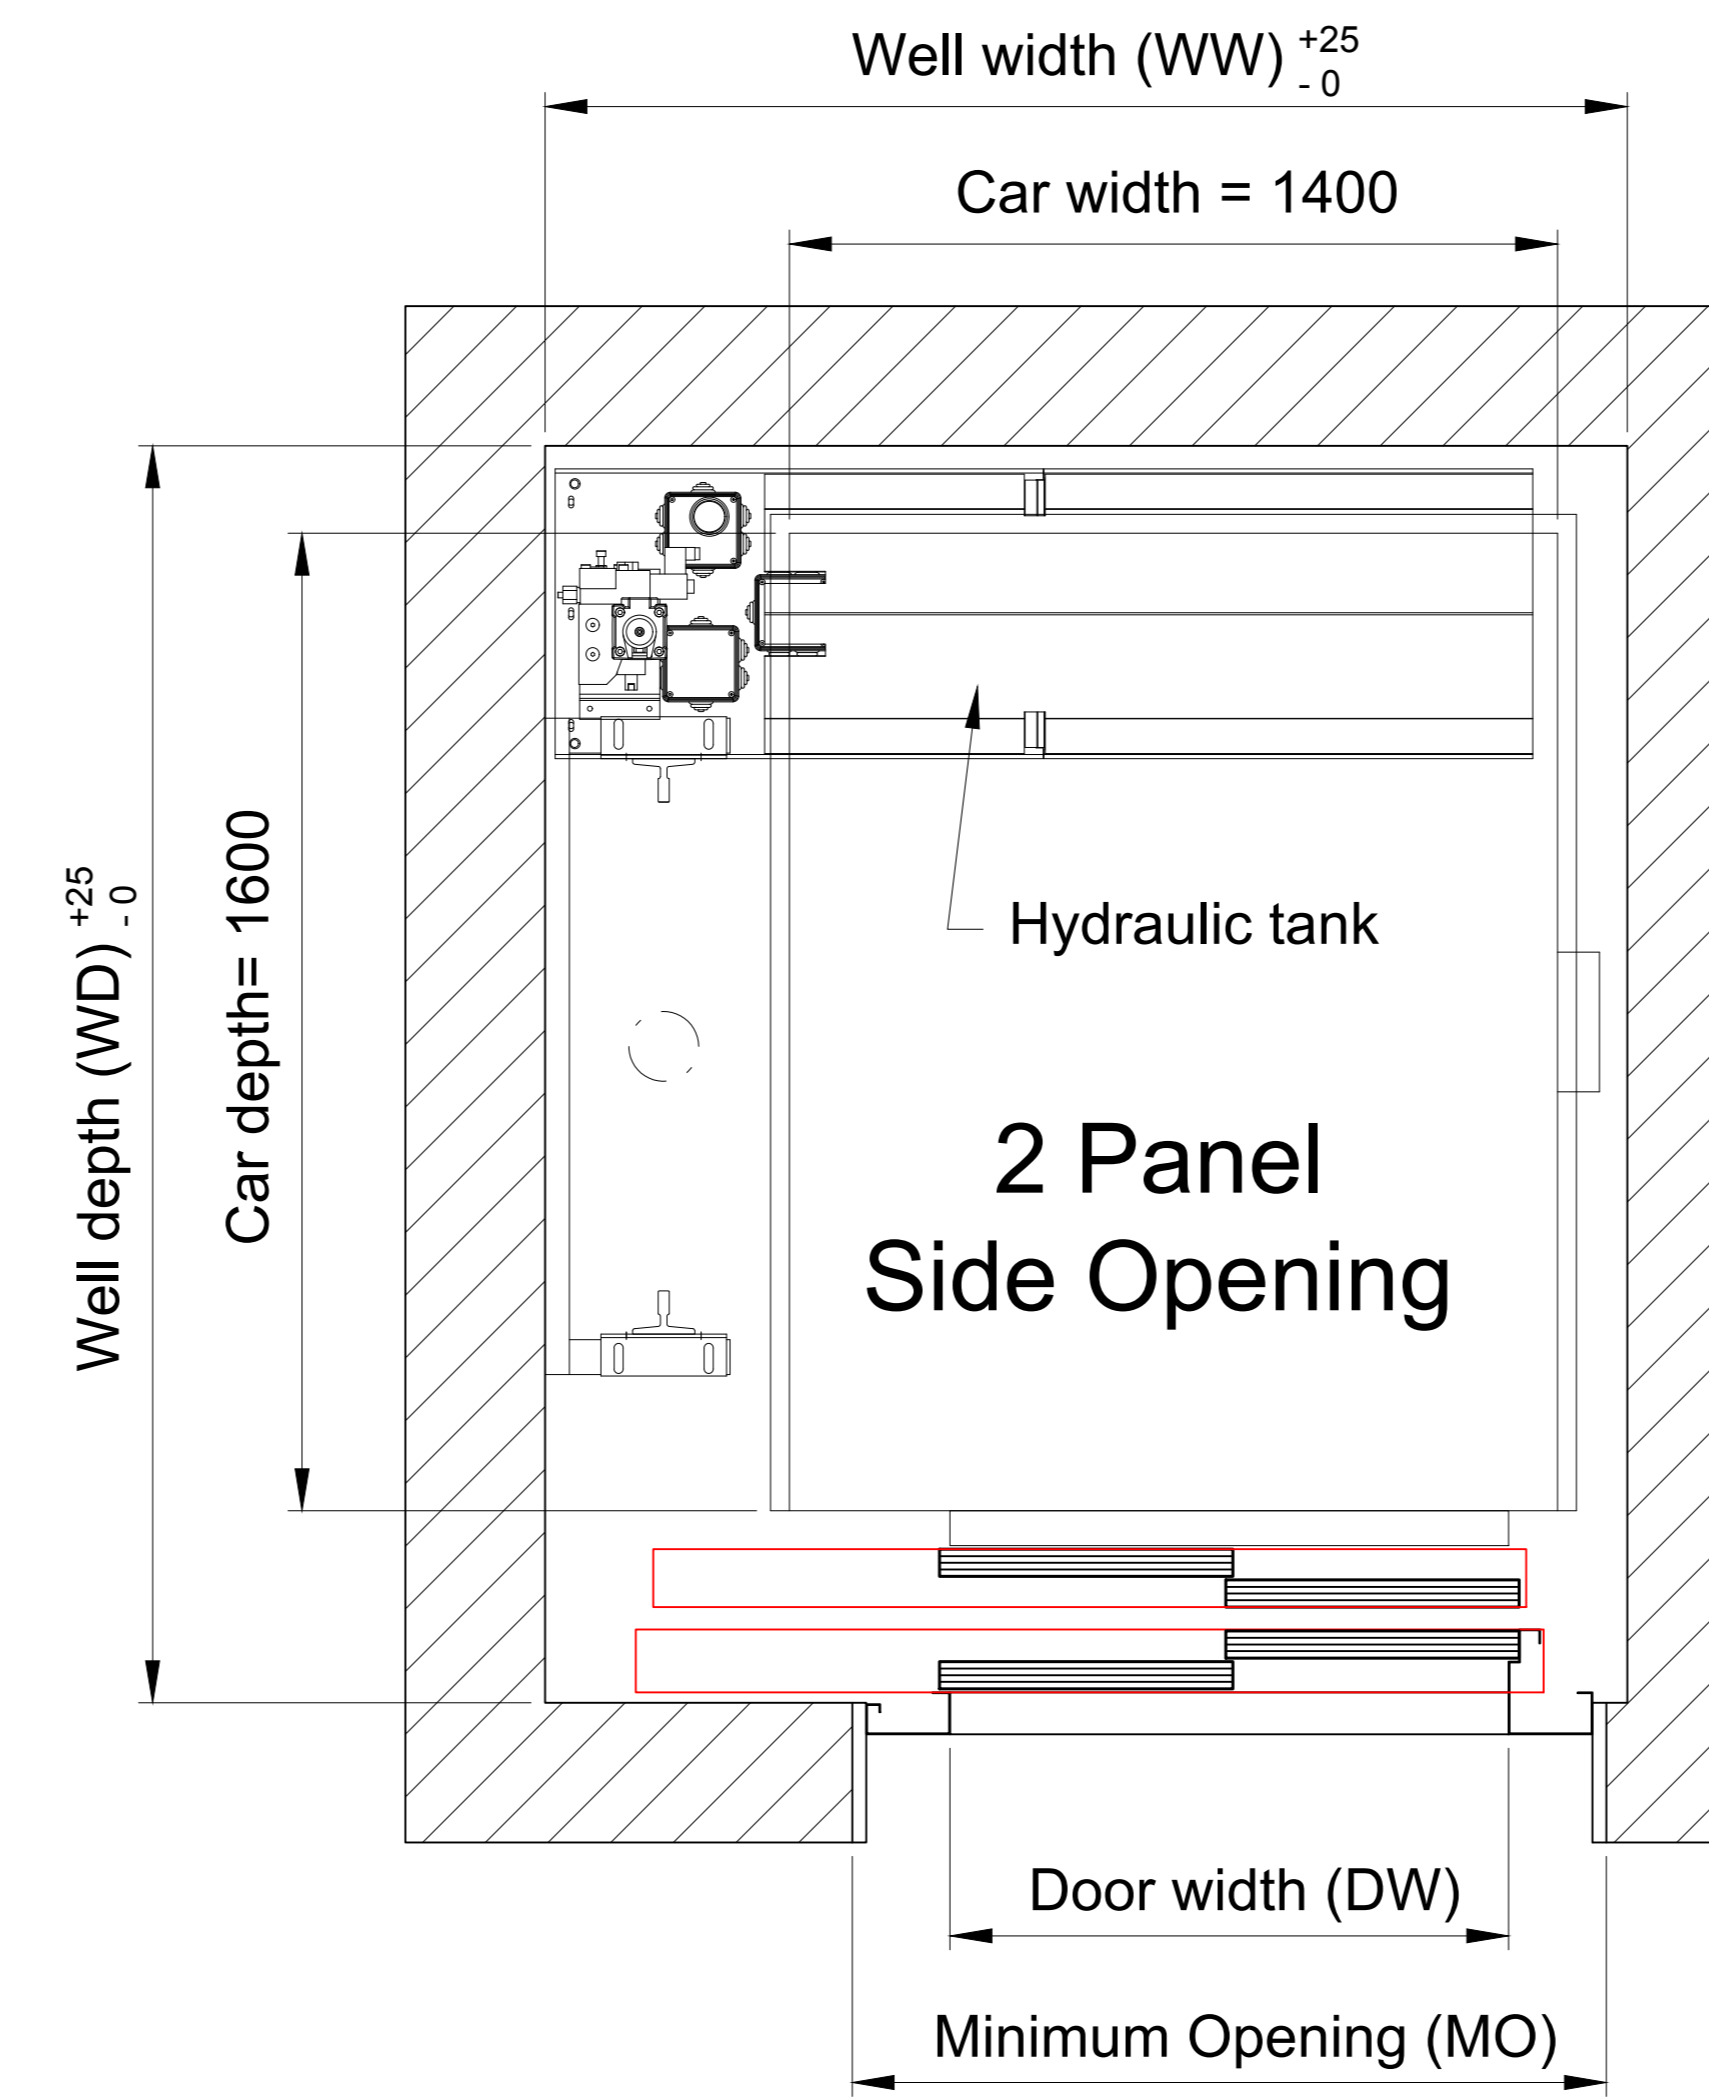


Maxilift 2.0

13 Person Square (1000kg)

(1400mm wide x 1600mm deep)

MRL Hydraulic

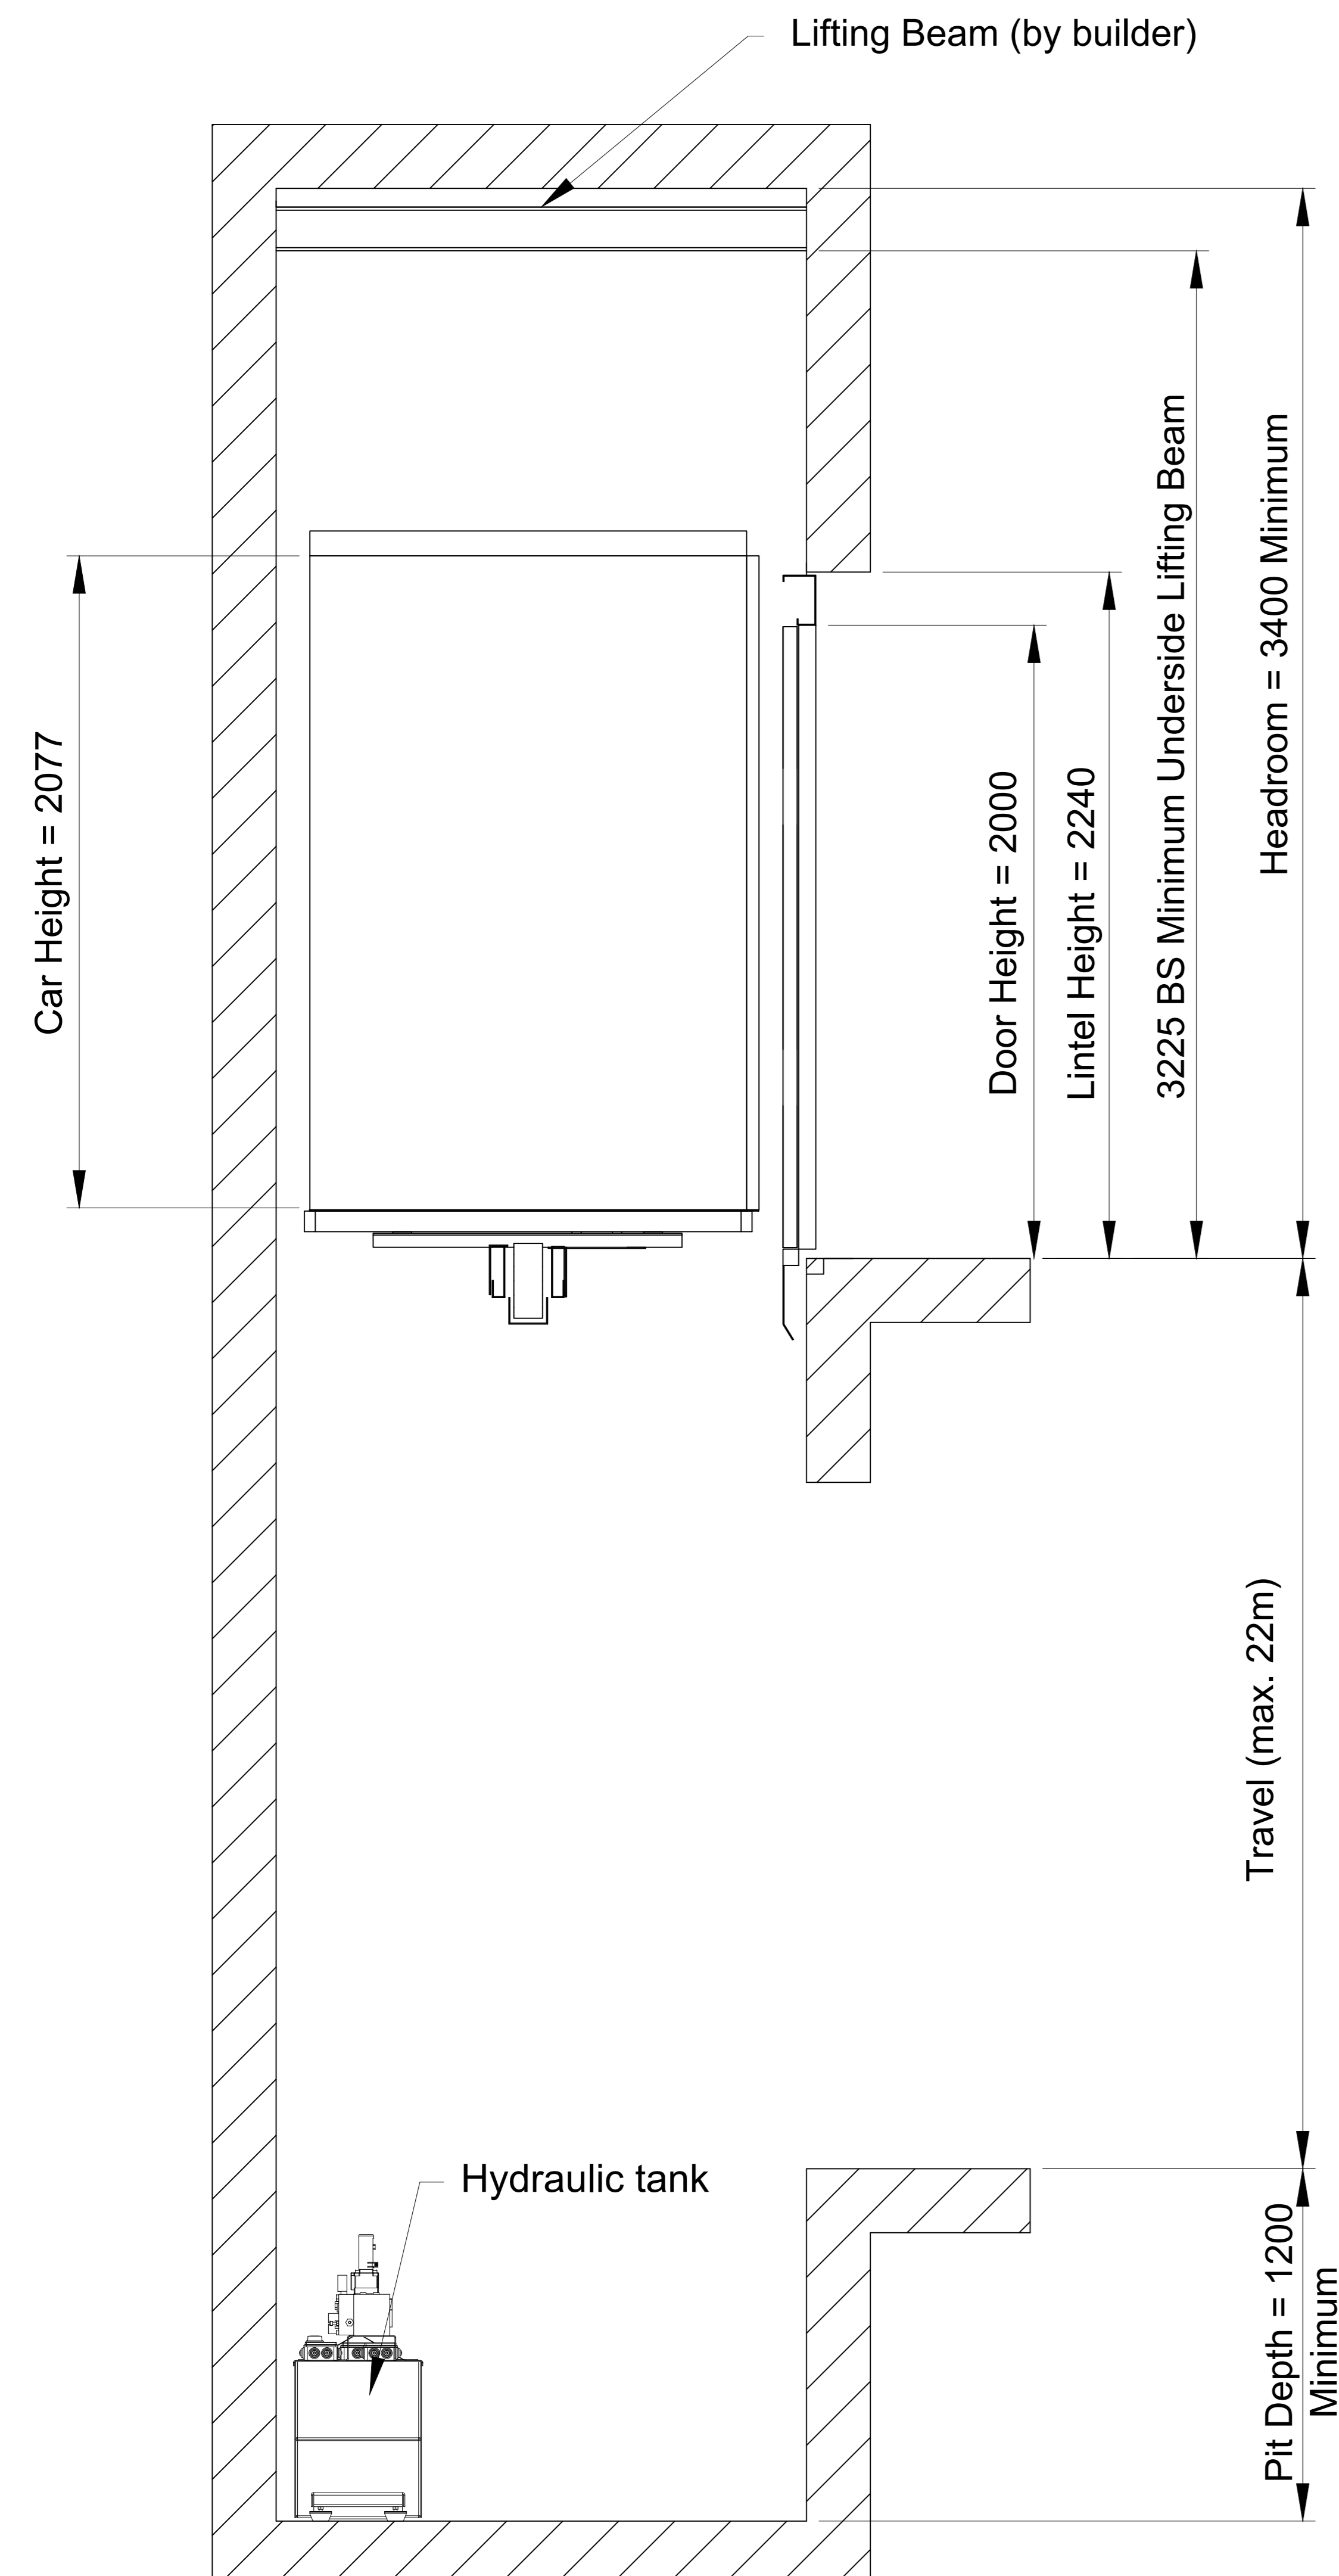

Lift Control Panel must be located at bottom floor only, next to the landing entrance

		Shaft Size						
		Single Entrance		Through Entrance		Adjacent Entrance		
DW	Door type	WW	WD	WW	WD	WW	WD	MO
800	Side Opening	1950	2050	2330	2150	2075	2075	1100
	Centre Opening	1970	2000	2330	2030			
900	Side Opening	1950	2050	2330	2150	2075	2075	1200
	Centre Opening	2020	2000	2400	2030			

Waiver:

This data sheet is for guidance only and must not be used for proper working drawings. Please contact Stannah Lifts for particular details before proceeding. Owing to our policy of continual improvement we reserve the right to alter specifications and dimensions without prior notice

Stannah Lifts Ltd.
 Anton Mill, Andover, Hampshire. SP10 2NX
 Tel: 01264 339090
 www.stannahlifts.co.uk

Information Sheet
M2-5
 10/08/2017