
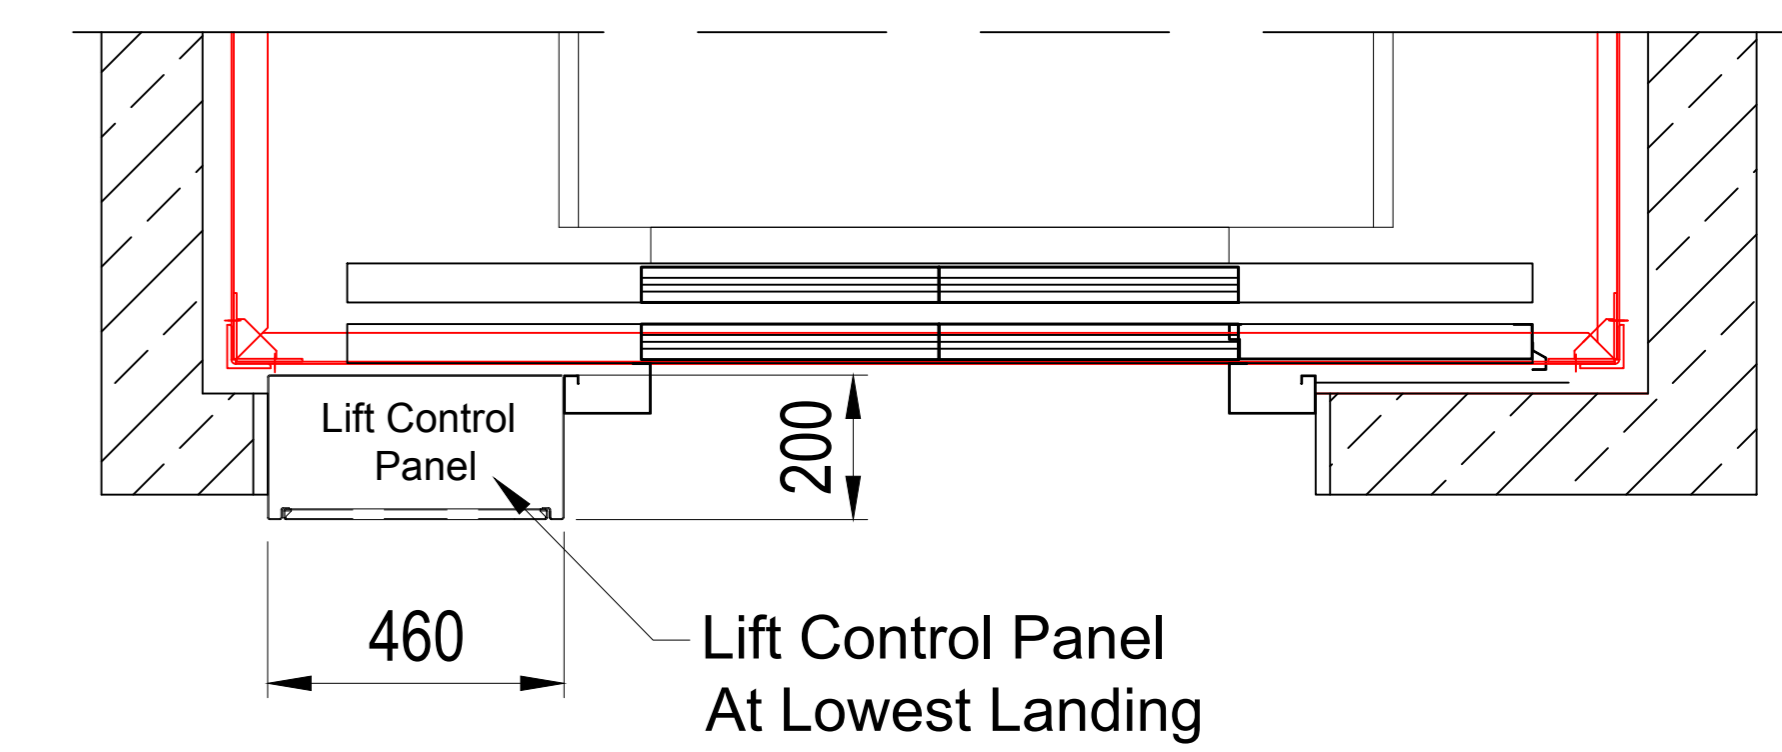
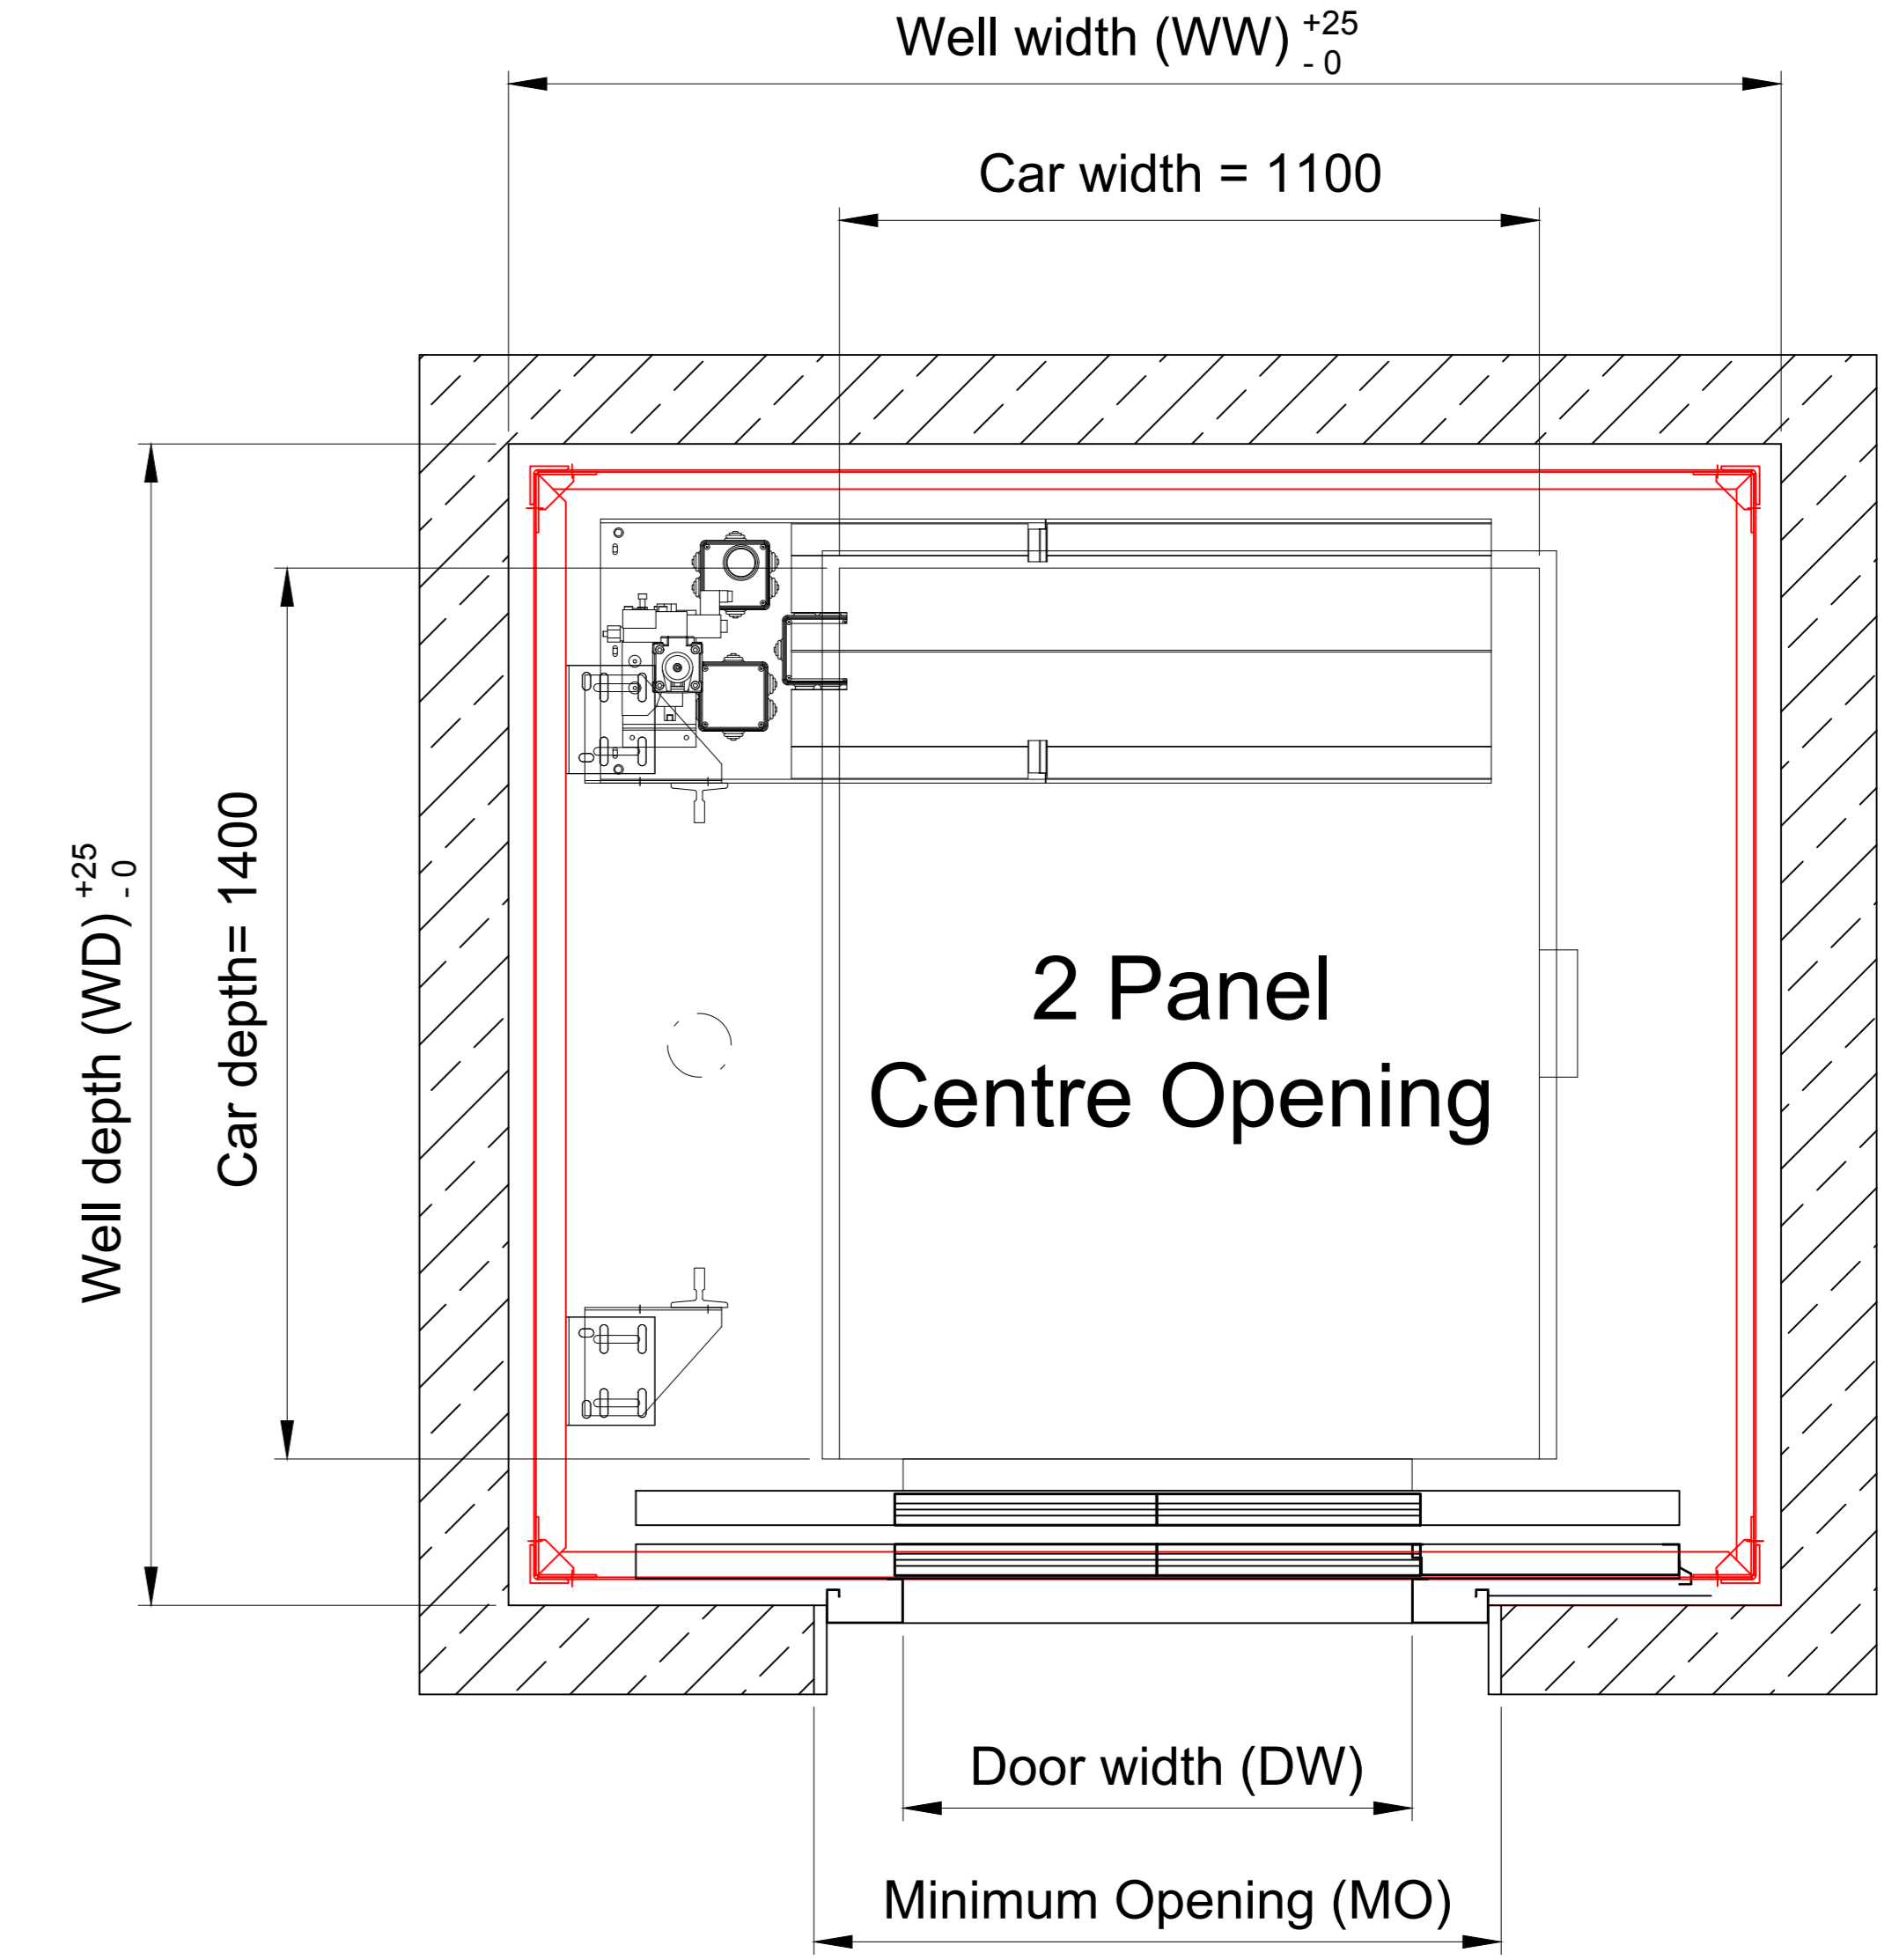
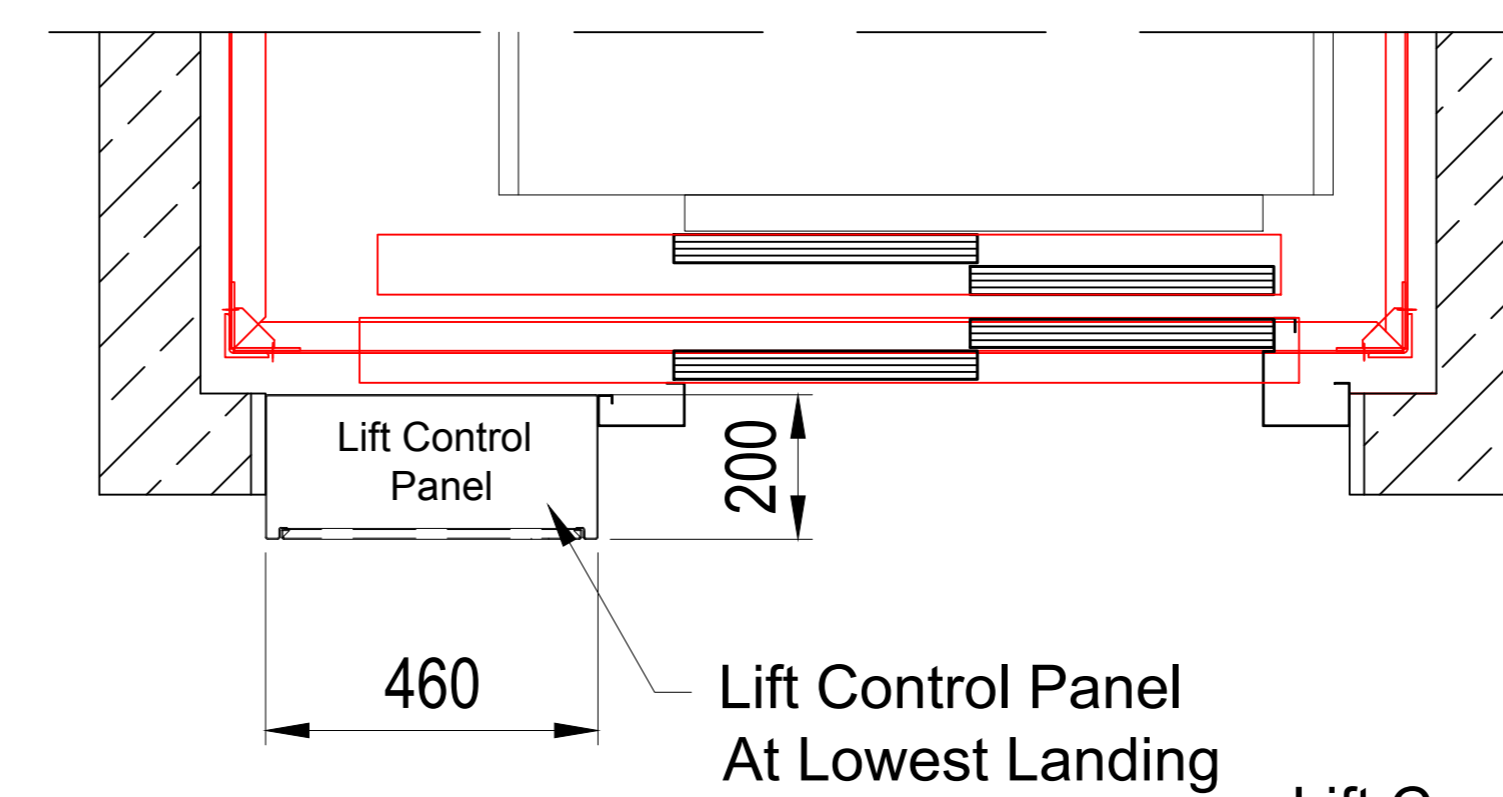
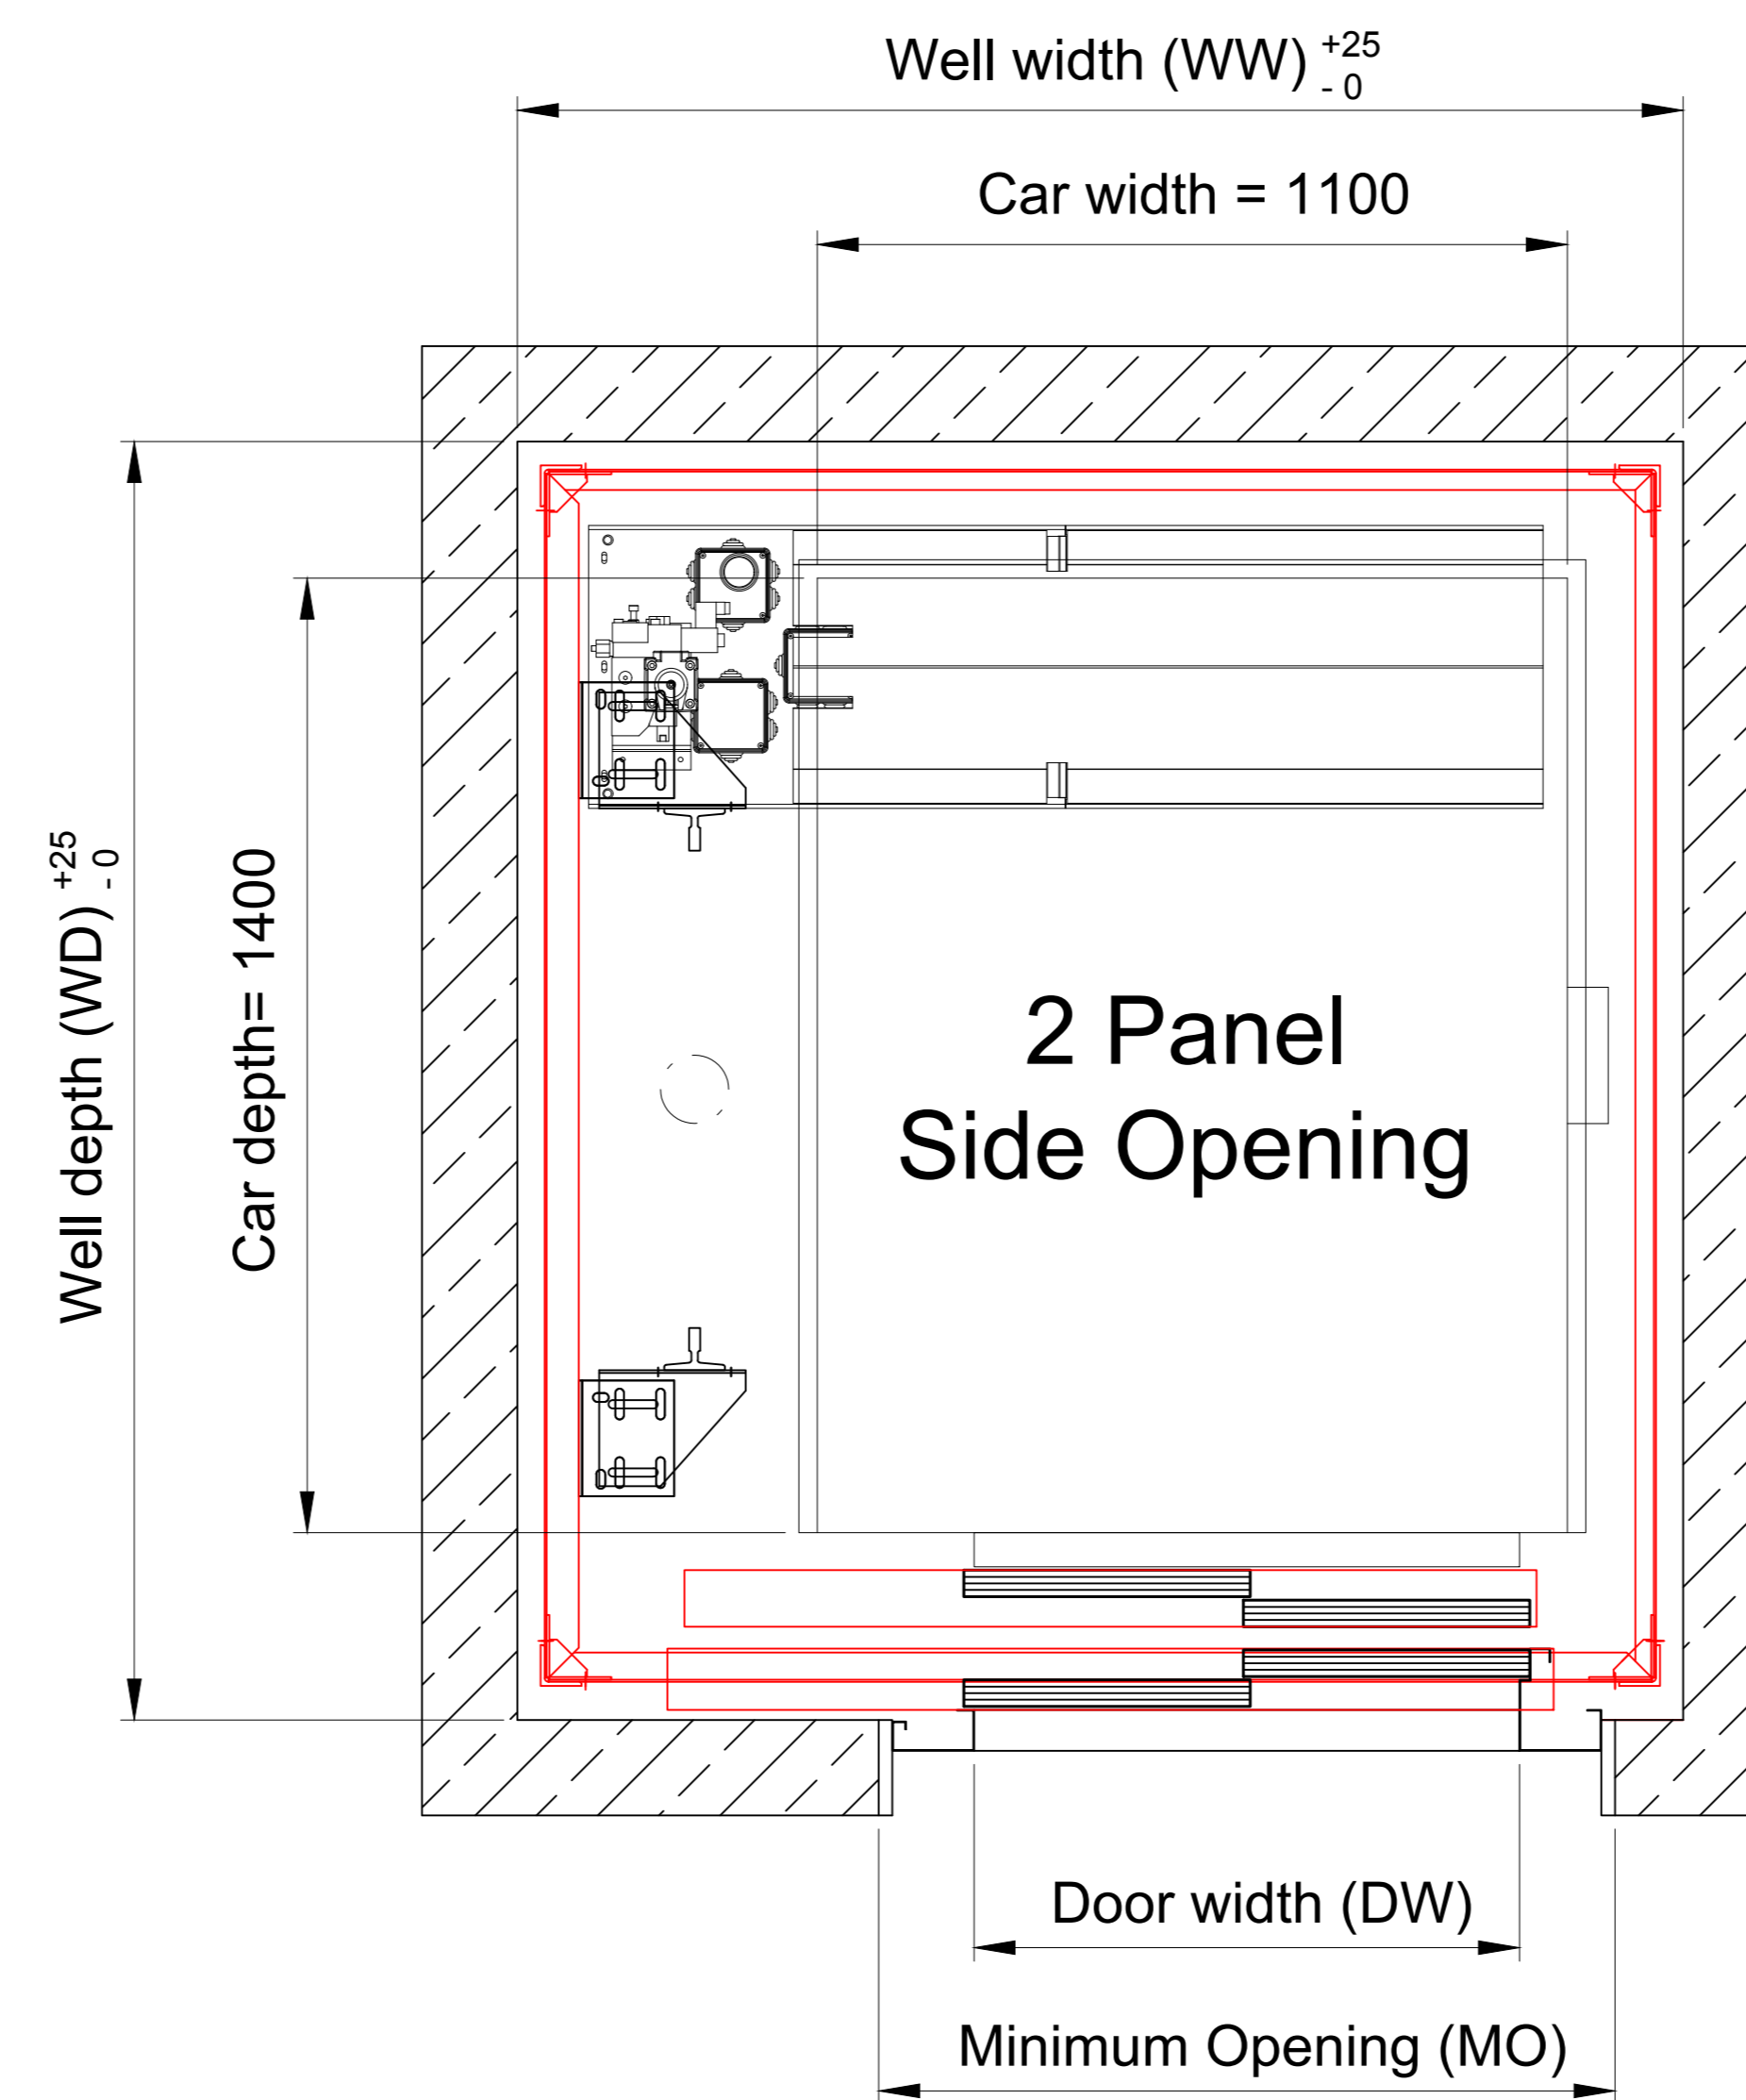


Maxilift 2.0 FX Structure 8 Person (630kg) MRL Hydraulic

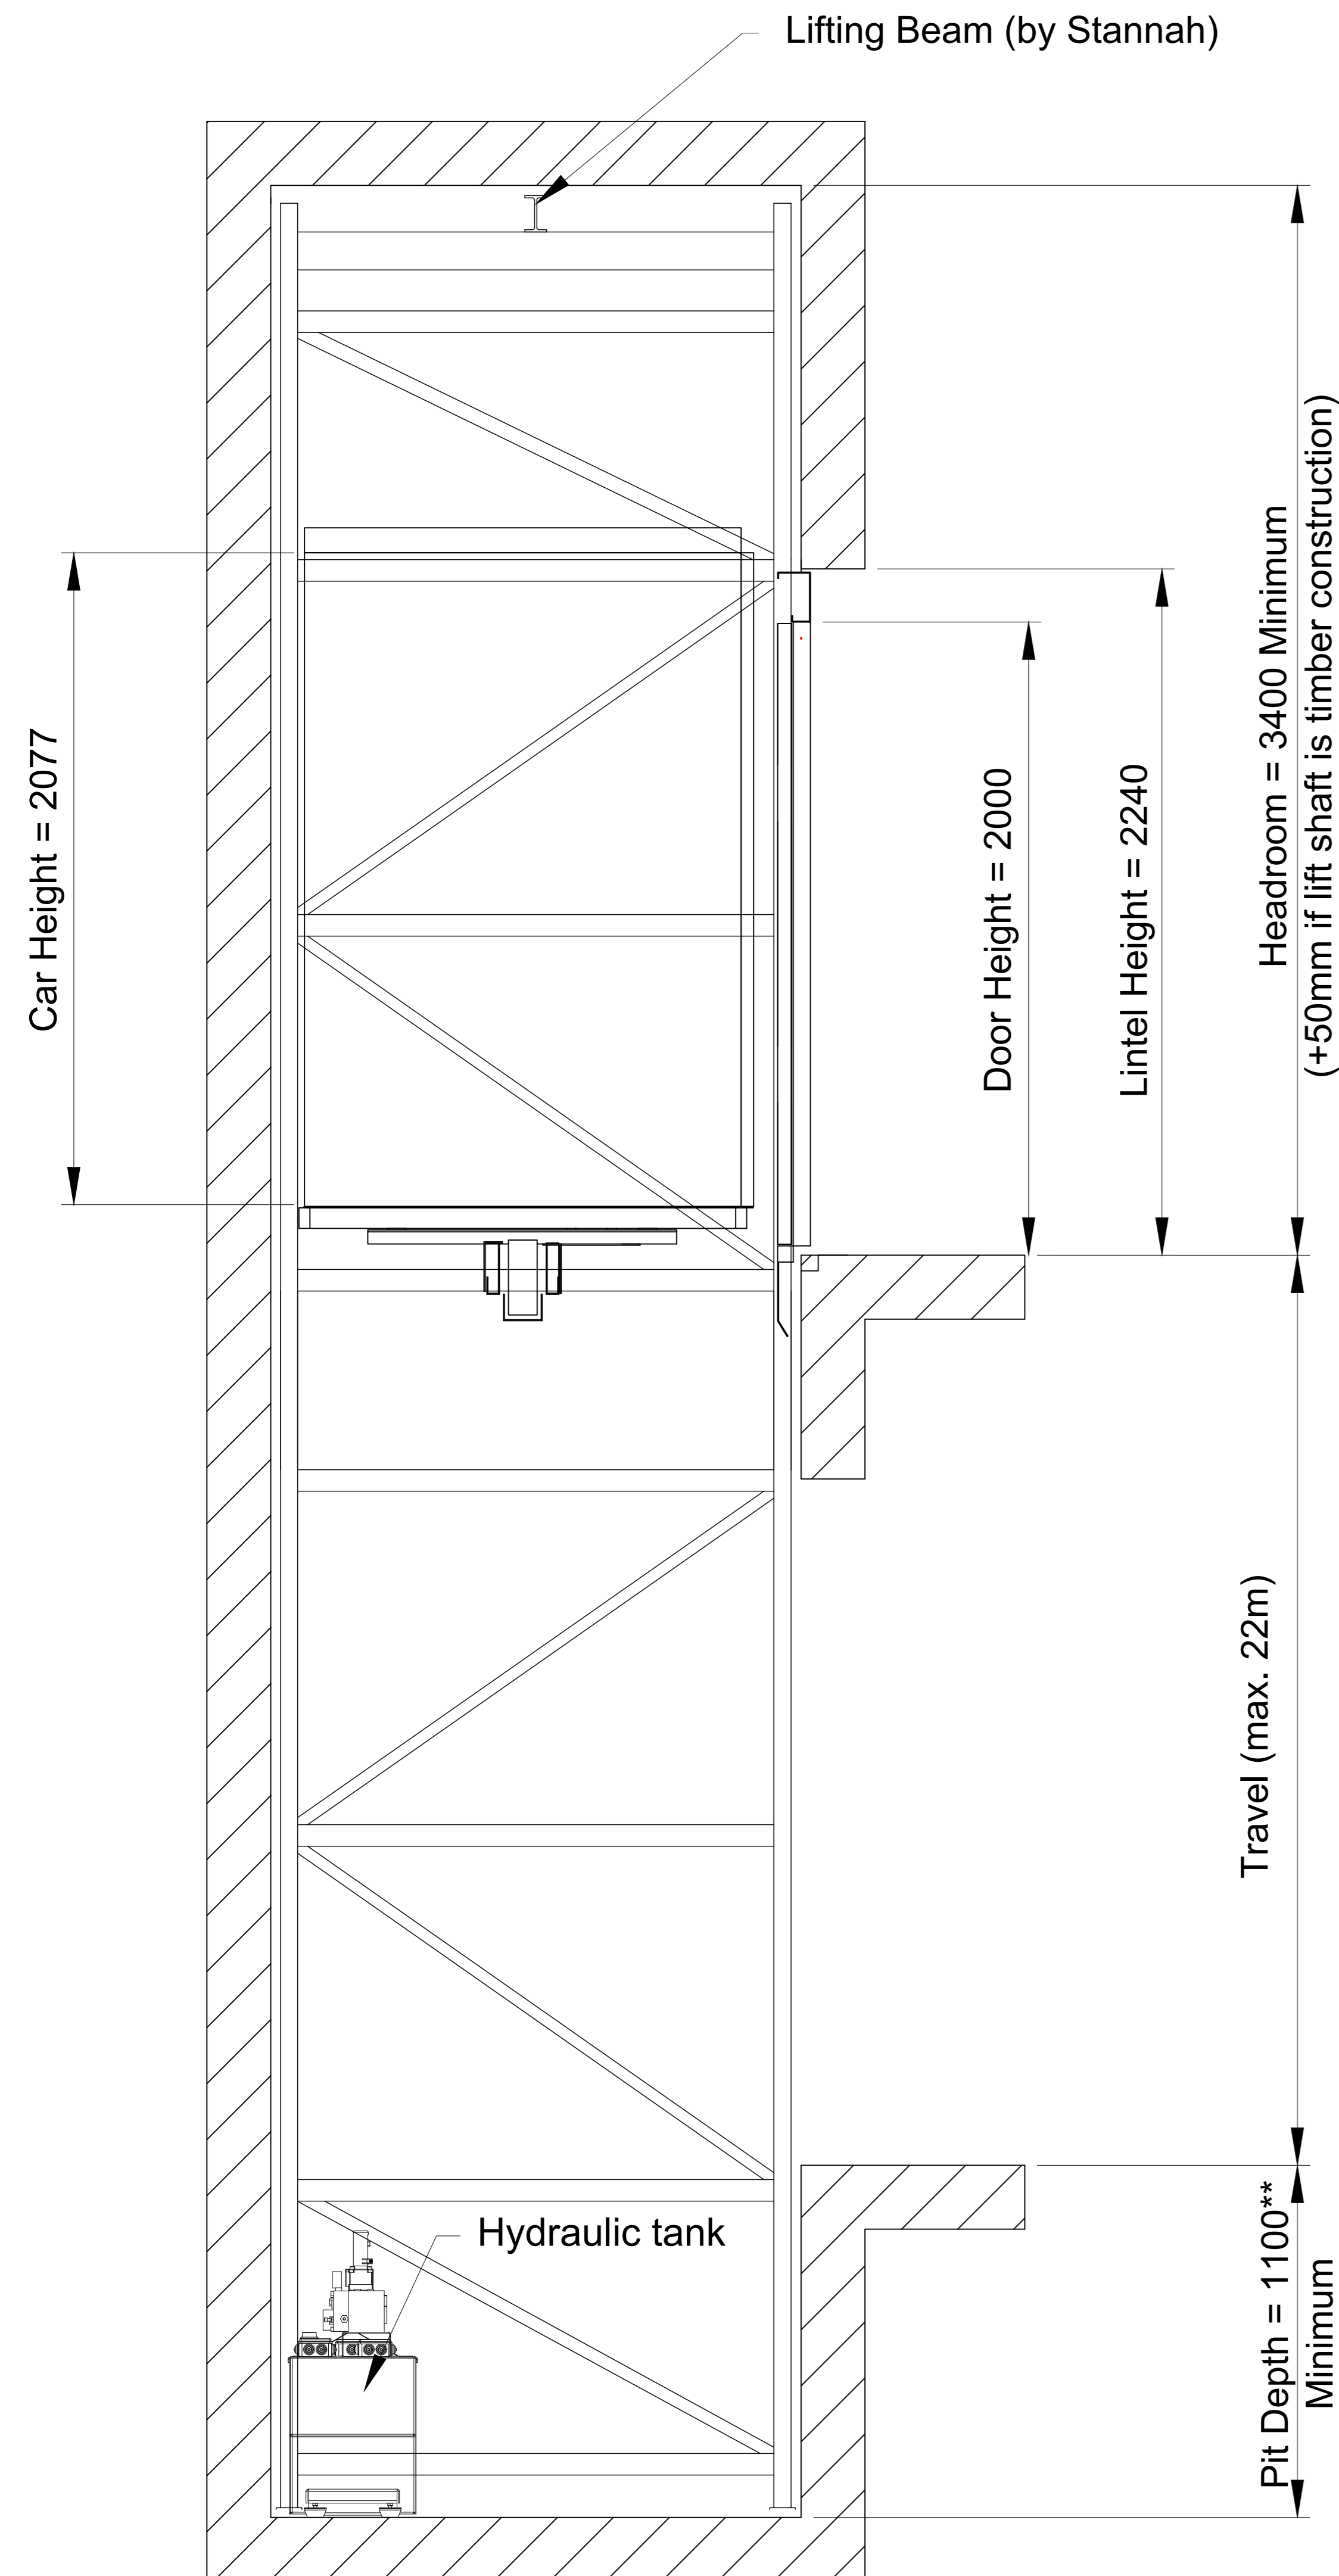

Lift Control Panel must be located at bottom floor only, next to the landing entrance

		Shaft Size				
		Single Entrance		Through Entrance**		
DW	Door type	WW	WD	WW	WD	MO
800	Side Opening	1710*	1875*	1710*	1950	1100
	Centre Opening	2000*	1825*	2000*	1860	
900	Side Opening	1800*	1875*	1800*	1950	1200

Waiver:

This data sheet is for guidance only and must not be used for proper working drawings. Please contact Stannah Lifts for particular details before proceeding. Owing to our policy of continual improvement we reserve the right to alter specifications and dimensions without prior notice

* For timber frame lift shafts, dimensions marked * must be increased by 50mm

** For through car configuration a 1200mm minimum pit depth is required