

Waiver:

This data sheet is for guidance only and must not be used for proper working drawings. Please contact Stannah Lifts for particular details before proceeding. Owing to our policy of continual improvement we reserve the right to alter specifications and dimensions without prior notice.

For guidance only


MIDLIFT PX

Wheelchair
Vertical Lifting Platform
Cladding Details



Notes:

1. Steel framework to be supplied pre-drilled for batten fixing.
2. Builder to supply and fit 50x25 timber battens using fixings supplied.
3. Plasterboard cladding thickness to be dependant on fire rating required.
4. All plasterboard cladding shall be supplied and fitted by builder.

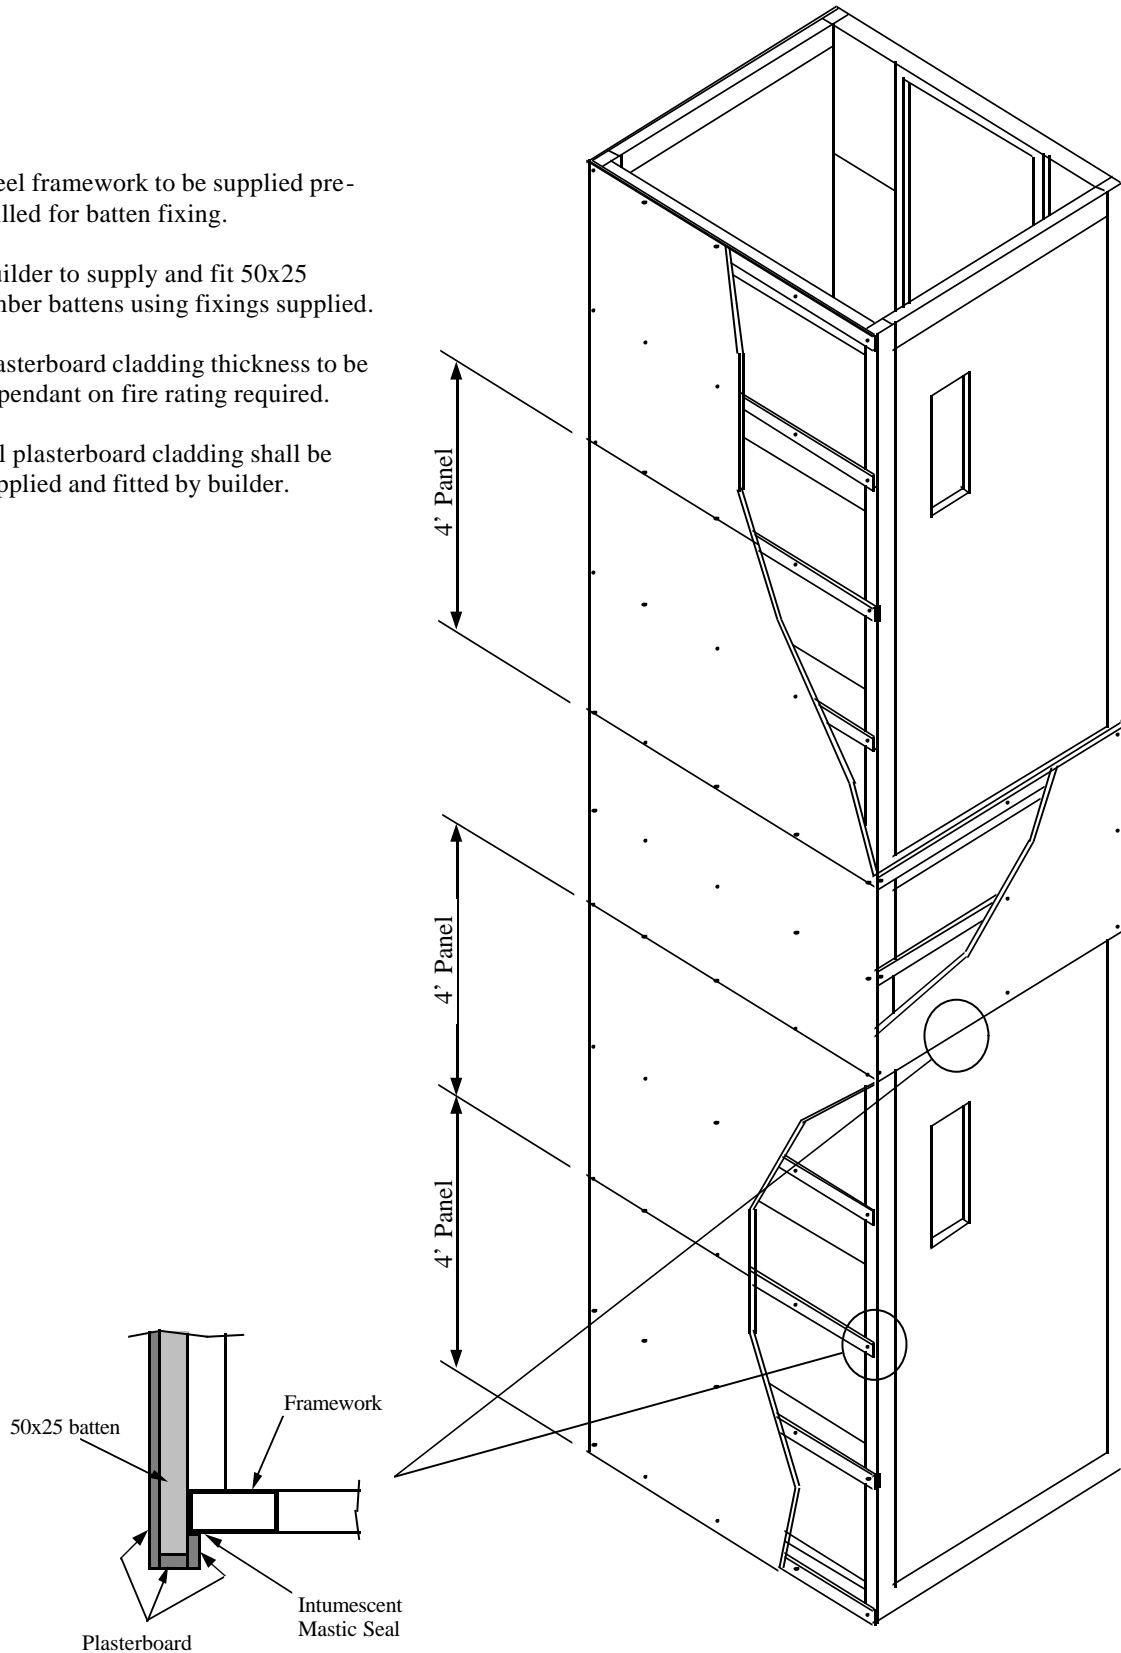

Enclosure with Plasterboard

**INFORMATION
SHEET
AVL-482
02.04.02**