




An independent family business since 1867

Stairiser SX

Technical data sheet for wheelchair platform stairlift
Call station, surface mount, cable wired

Stannah

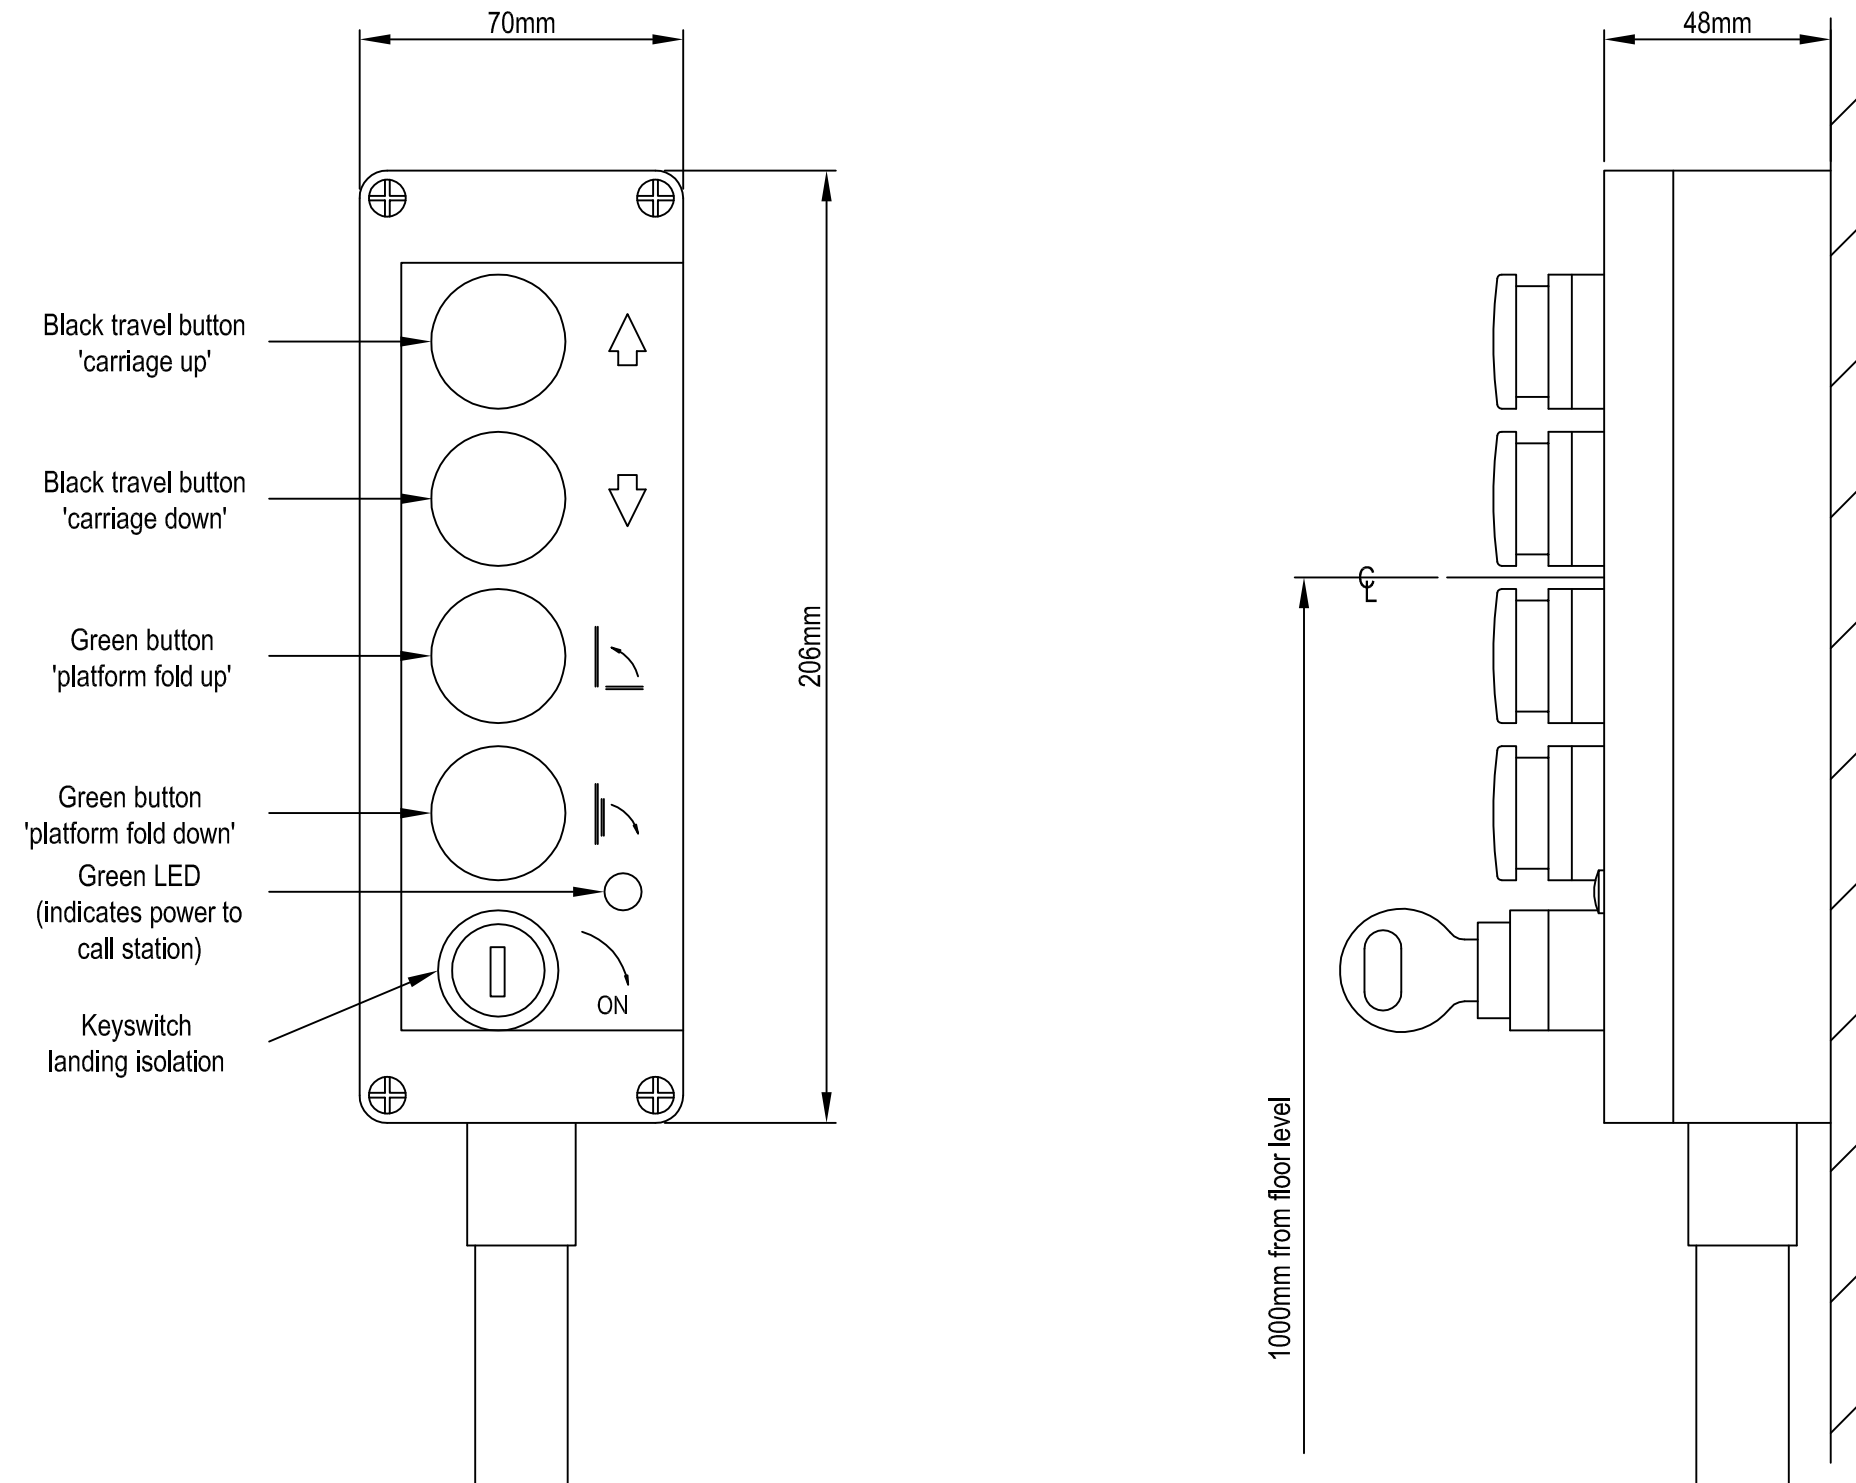

Waiver

This data sheet is for guidance only & must not be used for proper working drawings. Please contact Stannah Lifts for particular details before proceeding. Owing to our policy of continual improvement, we reserve the right to alter specifications & dimensions without prior notice.

Stannah Lifts Ltd.
Anton Mill, Andover, Hampshire, SP10 2NX

Tel: 01264 339090

www.stannahlifts.co.uk

Information

sheet

SX 707

07.10.10