


# Stairiser SX

Technical data sheet for wheelchair platform stairlift  
Call station, flush mount, cable wired

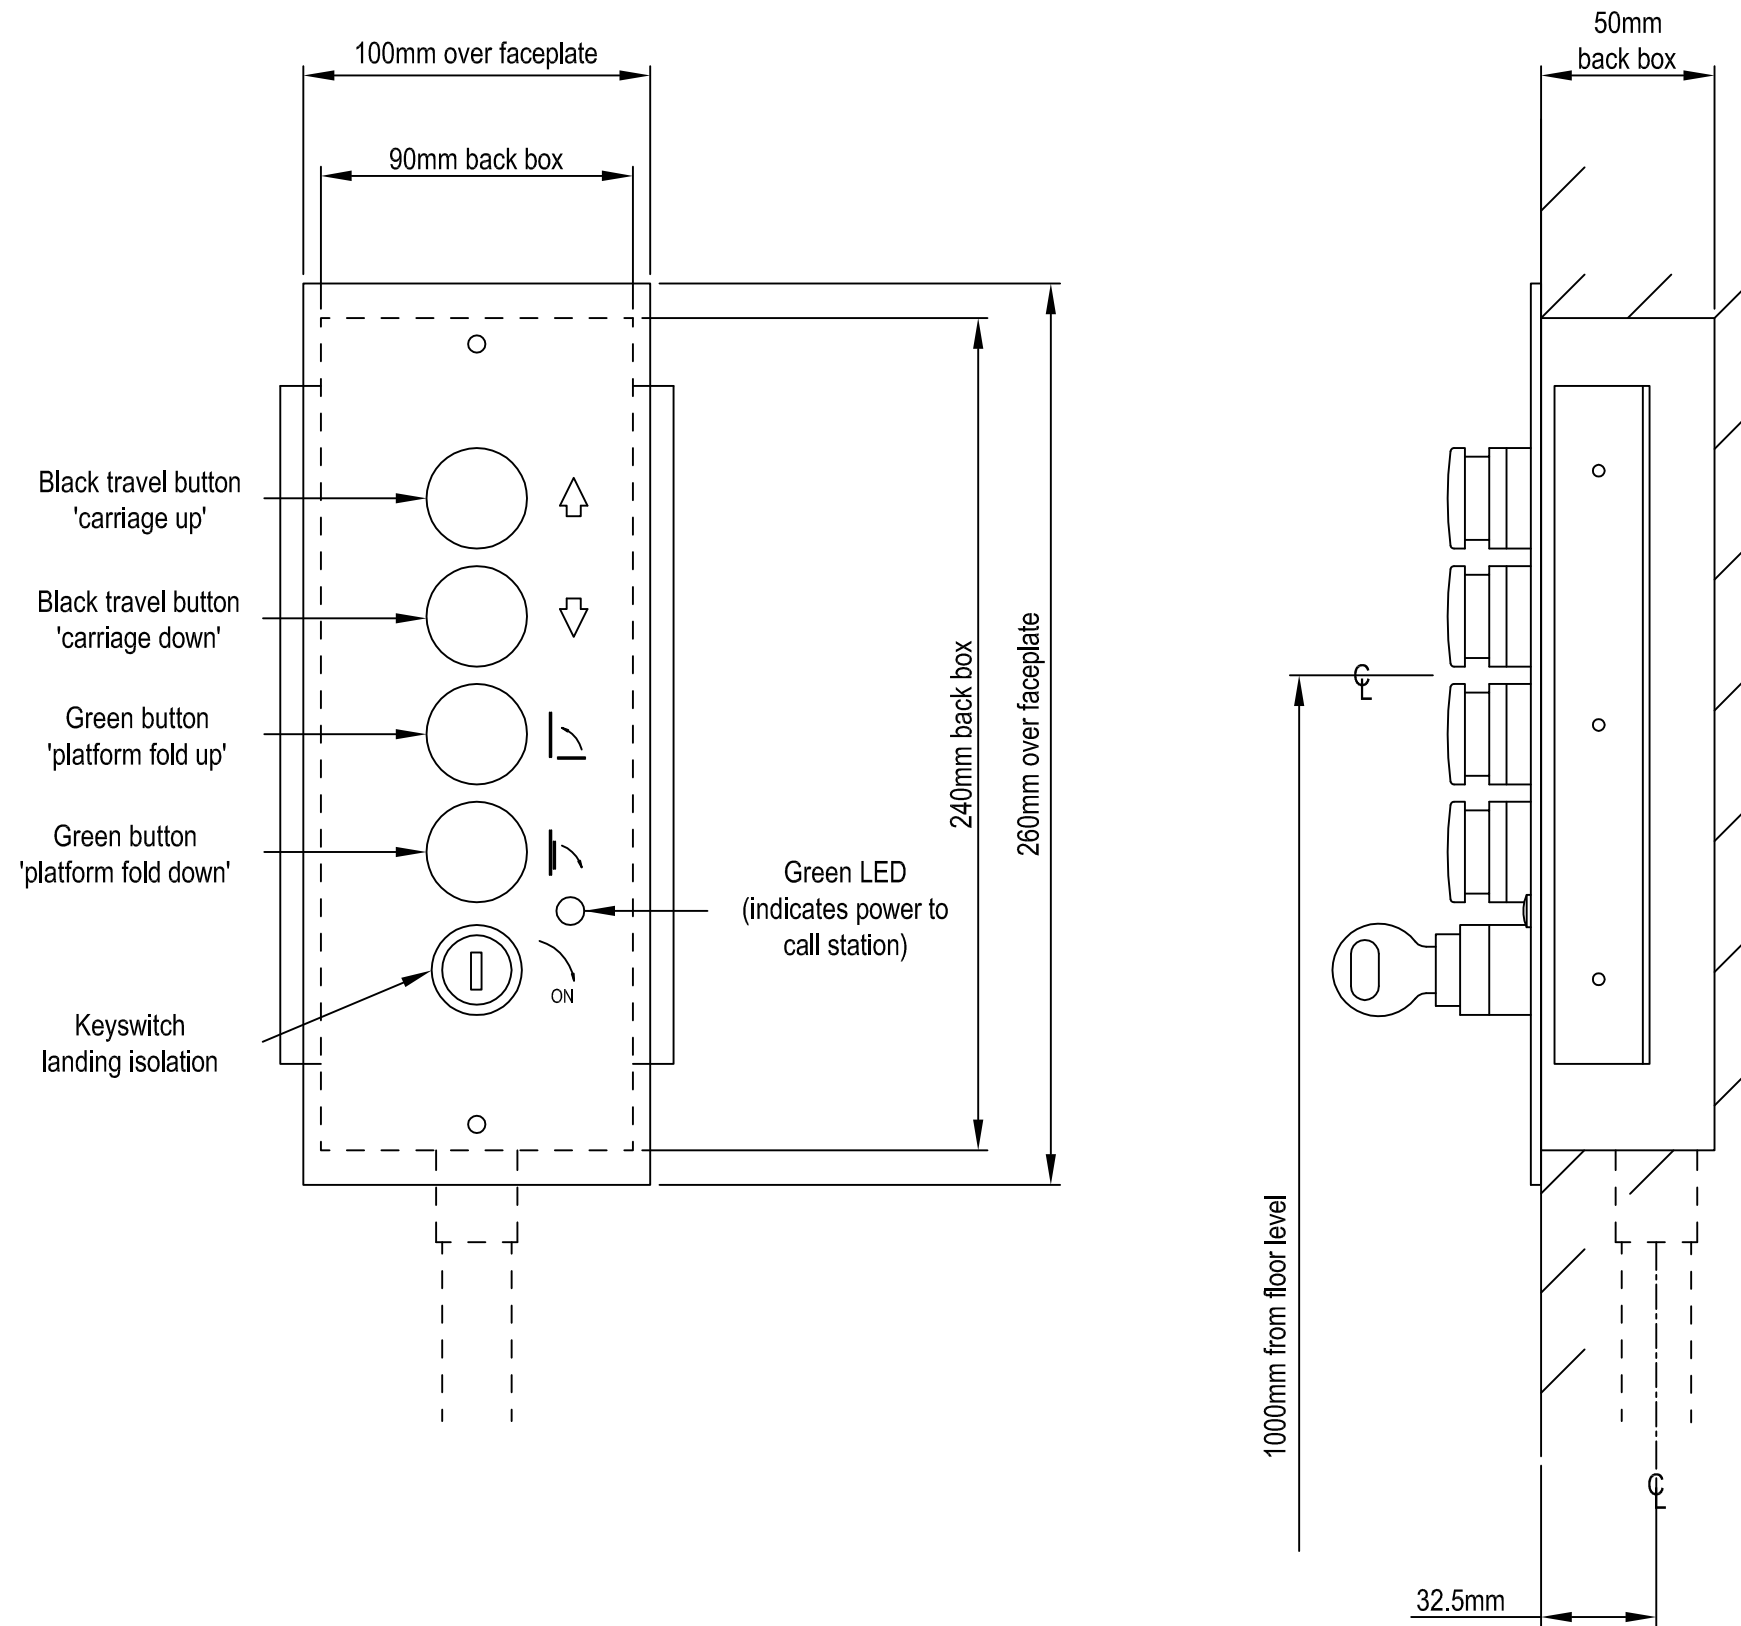

### Waiver

This data sheet is for guidance only & must not be used for proper working drawings. Please contact Stannah Lifts for particular details before proceeding. Owing to our policy of continual improvement, we reserve the right to alter specifications & dimensions without prior notice.

Stannah Lifts Ltd.  
Anton Mill, Andover, Hampshire, SP10 2NX

Tel: 01264 339090

[www.stannahlifts.co.uk](http://www.stannahlifts.co.uk)

Information sheet  
**SX 708**  
07.10.10